


SECTION -VIII
TENDER DRAWINGS

LIST OF TENDER DRAWINGS - KITCHEN DRAWINGS		
SI. NO	DRAWING NUMBER	DRAWING NAME
ARCHITECTURAL		
1	TCE.12824A-AC-1004-AC-10014 A	FINTECH TOWER - BASEMENT 01 -EQUIPMENT LAYOUT
2	TCE.12824A-AC-1004-AC-10014 B	FINTECH TOWER - BASEMENT 01 -MASONRY LAYOUT
3	TCE.12824A-AC-1004-AC-10016 A	FINTECH TOWER - PODIUM 01 -EQUIPMENT LAYOUT
4	TCE.12824A-AC-1004-AC-10016 B	FINTECH TOWER - PODIUM 01 -MASONRY LAYOUT
5	TCE.12824A-AC-1004-AC-10032 A	FINTECH TOWER - COMMERCIAL FLOOR 06 -EQUIPMENT LAYOUT
6	TCE.12824A-AC-1004-AC-10032 B	FINTECH TOWER - COMMERCIAL FLOOR 06 -MASONRY LAYOUT
HVAC		
7	TCE.12824A-ME-6054-AV-63016 A	FINTECH TOWER - BASEMENT 01 - HVAC LAYOUT
8	TCE.12824A-ME-6054-AV-63017 A	FINTECH TOWER - PODIUM 01 - HVAC LAYOUT
9	TCE.12824A-ME-6054-AV-63025 A	FINTECH TOWER - COMMERCIAL FLOOR 06 - HVAC LAYOUT
ELECTRICAL		
10	TCE.12824A-EL-4026-GL-40052 A	FINTECH TOWER - BASEMENT 01 - ELECTRICAL LAYOUT
11	TCE.12824A-EL-4026-GL-40053 A	FINTECH TOWER - PODIUM 01 - ELECTRICAL LAYOUT
12	TCE.12824A-EL-4026-GL-40061 A	FINTECH TOWER - COMMERCIAL FLOOR 06 - ELECTRICAL LAYOUT
PHE		
13	TCE.12824A-AC-6080-PS-10223 A	FINTECH TOWER - BASEMENT 01 - DRAINAGE LAYOUT
14	TCE.12824A-AC-6080-PS-10224 A	FINTECH TOWER - BASEMENT 01 - PLUMBING LAYOUT
15	TCE.12824A-AC-6080-PS-10225 A	FINTECH TOWER - PODIUM 01 - DRAINAGE LAYOUT
16	TCE.12824A-AC-6080-PS-10226 A	FINTECH TOWER - PODIUM 01 - PLUMBING LAYOUT
17	TCE.12824A-AC-6080-PS-10304 A	FINTECH TOWER - COMMERCIAL FLOOR 06 - DRAINAGE LAYOUT
18	TCE.12824A-AC-6080-PS-10242 A	FINTECH TOWER - COMMERCIAL FLOOR 06 - PLUMBING LAYOUT
19	TCE.12824A-AC-6080-PS-10242 B	FINTECH TOWER - COMMERCIAL FLOOR 06 - GAS LAYOUT

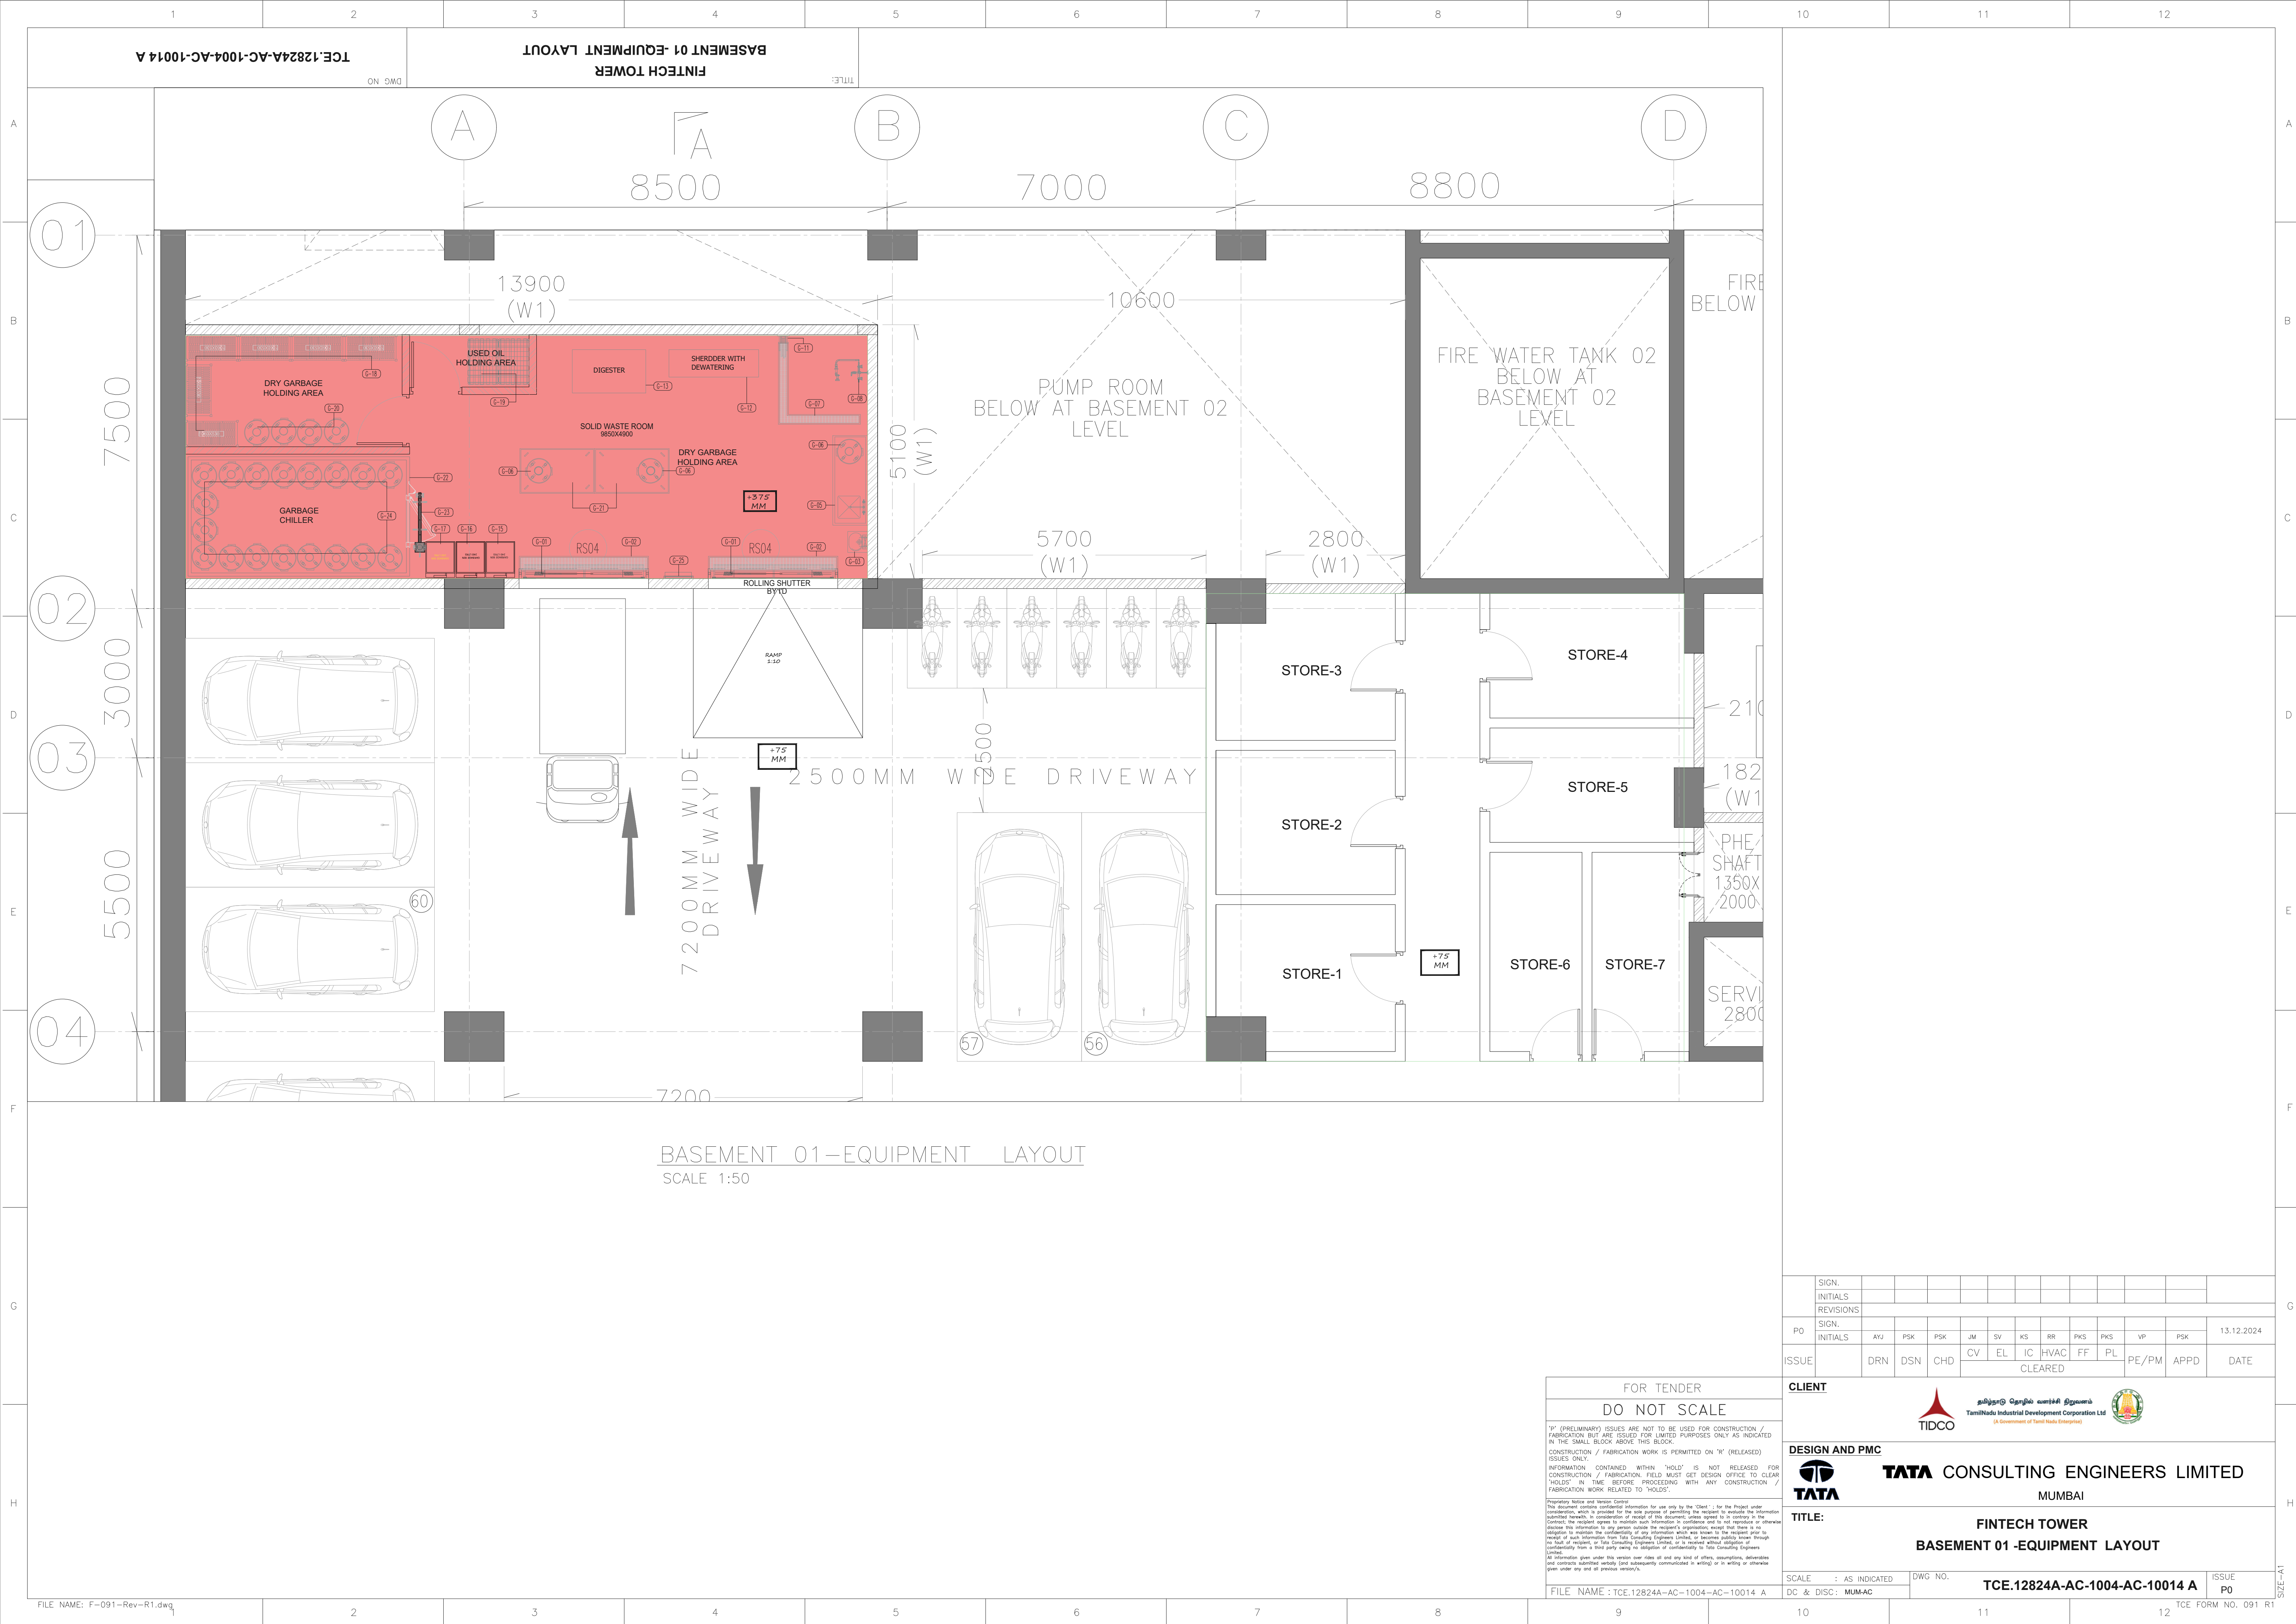


LEGEND-

MASONRY WORK PLAN OF
KITCHEN & SERVICE AREAS.

LEGEND:-


- (1) A.F.F. ABOVE FINISHED FLOOR
- (2) ALL DIMENSIONS INDICATED ON THESE DRAWINGS ARE FINAL DIMENSIONS TAKEN BETWEEN WALLS, FLOORS & COLUMN AFTER TILING AND FINISHING.
- (3) ALL DOORS SHALL BE PROVIDED WITH S.S.KICK PLATES BOTH SIDES, EYE-VIEW PANEL, PUSH-PULL HANDLE/ HARDWARE INDICATED.
- (4) S.S. CORNER ANGLES FOR EXPOSED CORNERS /WALLS TO BE PROVIDED AS INDICATED.

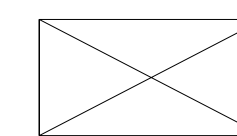


GR.70

70mm DEEP GUTTER
FOR SS DRAIN TROUGH
WITH GRATING

GR.150

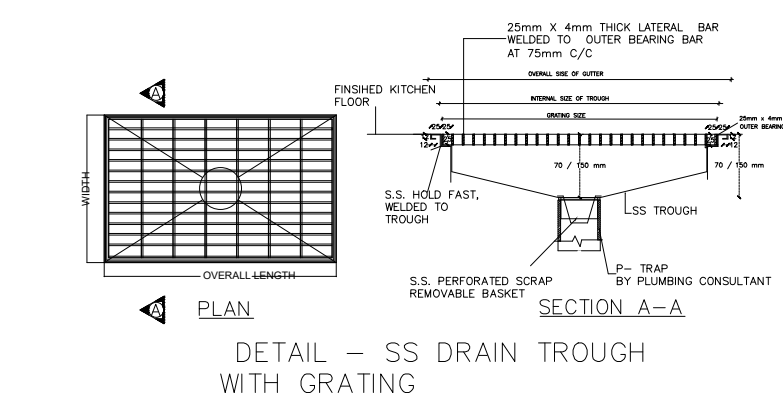150mm DEEP GUTTER
FOR SS DRAIN TROUGH
WITH GRATING

PLAN

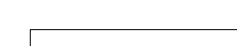DETAIL - SS DRAIN TROUGH
WITH GRATING50x50x1.6mm THICK
SS ANGLES UP TO
2100mm HEIGHT TO
ALL CORNERS TO
PREVENT DAMAGEWALL GUARD TO BE
COORDINATED AS PER
ARCH. WALL GUARD
FOR PREVENT
DAMAGE OF GLAZED
TILES

BASEMENT 01 - MASONRY LAYOUT

SCALE 1:50

GOOD FOR CONSTRUCTION

DO NOT SCALE

"P" (PRELIMINARY) ISSUES ARE NOT TO BE USED FOR CONSTRUCTION / FABRICATION BUT ARE ISSUED FOR LIMITED PURPOSES ONLY AS INDICATED IN THE SMALL BLOCK ABOVE THIS BLOCK.

CONSTRUCTION / FABRICATION WORK IS PERMITTED ON "R" (RELEASED) ISSUES ONLY.

INFORMATION CONTAINED WITHIN "HOLD" IS NOT RELEASED FOR CONSTRUCTION / FABRICATION. FIELD MUST GET DESIGN OFFICE TO CLEAR "HOLD" IN TIME BEFORE PROCEEDING WITH ANY CONSTRUCTION / FABRICATION WORK RELATED TO "HOLD".

Proprietary before and version control

This document contains confidential information for use only by the Client. It is the property of TCE and is not to be distributed, copied, or otherwise used without the prior written consent of TCE. The recipient agrees to maintain such information in confidence and to not reproduce or otherwise disclose this information to any person outside the recipient's organization except as may be required in the course of the recipient's business. The recipient shall be responsible for ensuring that this information is not disclosed to any person outside the recipient's organization except as may be required in the course of the recipient's business. The recipient shall be responsible for ensuring that this information is not disclosed to any person outside the recipient's organization except as may be required in the course of the recipient's business.

All information given under this version over rules all and any kind of offers, assumptions, observations and verbally submitted verbally (and subsequently communicated in writing) or in writing or otherwise given under any and all previous versions/s.

FILE NAME : TCE.12824A-AC-1004-AC-10014 B

CLIENT

தமிழ்நாடு செழிப்பு வளப்படைப்பு நிறுவனம்
Tamil Nadu Industrial Development Corporation Ltd.
(A Government of Tamil Nadu Enterprise)

DESIGN AND PMC

TATA CONSULTING ENGINEERS LIMITED
MUMBAI

TITLE:

FINTECH TOWER
BASEMENT 01 - MASONRY LAYOUT


SCALE : AS INDICATED

DWG NO.

TCE.12824A-AC-1004-AC-10014 B

ISSUE

P0

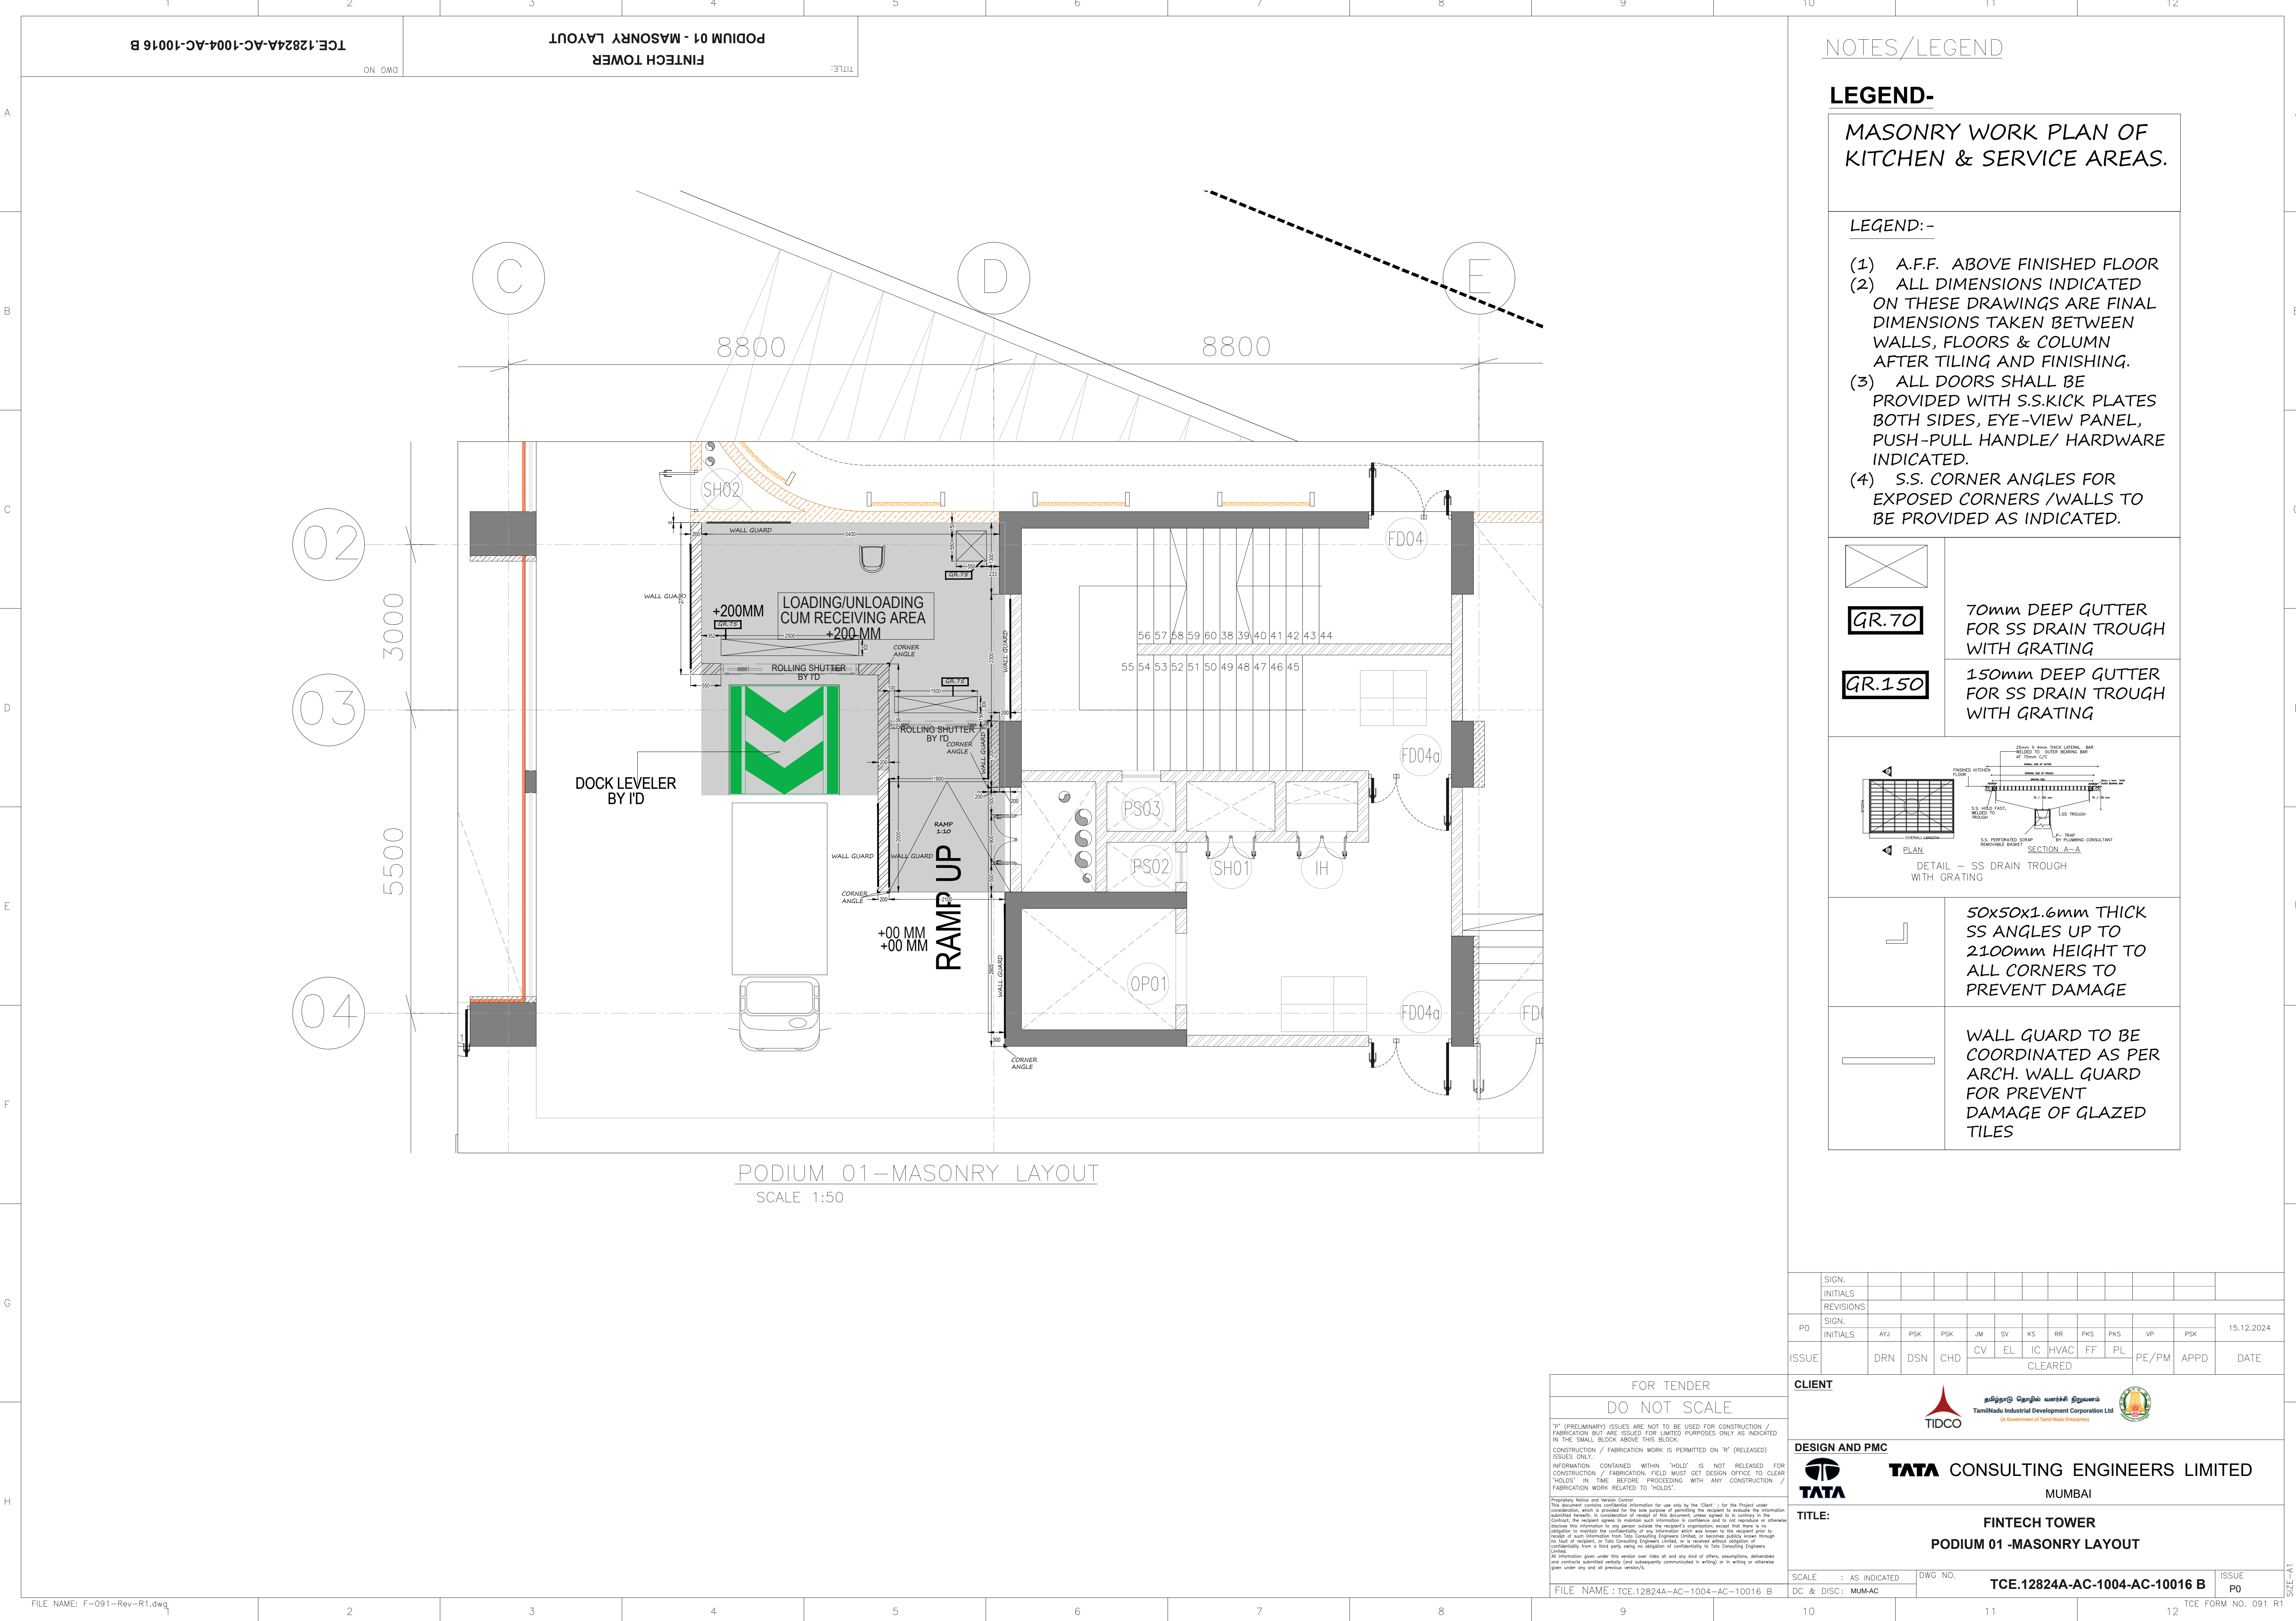

NOTES/LEGEND

LEGEND-
MASONRY WORK PLAN OF
KITCHEN & SERVICE AREAS.


- LEGEND:-
- (1) A.F.F. ABOVE FINISHED FLOOR
 - (2) ALL DIMENSIONS INDICATED ON THESE DRAWINGS ARE FINAL DIMENSIONS TAKEN BETWEEN WALLS, FLOORS & COLUMN AFTER TILING AND FINISHING.
 - (3) ALL DOORS SHALL BE PROVIDED WITH S.S.KICK PLATES BOTH SIDES, EYE-VIEW PANEL, PUSH-PULL HANDLE/ HARDWARE INDICATED.
 - (4) S.S. CORNER ANGLES FOR EXPOSED CORNERS /WALLS TO BE PROVIDED AS INDICATED.

70mm DEEP GUTTER FOR SS DRAIN TROUGH WITH GRATING

150mm DEEP GUTTER FOR SS DRAIN TROUGH WITH GRATING

50x50x1.6mm THICK SS ANGLES UP TO 2100mm HEIGHT TO ALL CORNERS TO PREVENT DAMAGE

WALL GUARD TO BE COORDINATED AS PER ARCH. WALL GUARD FOR PREVENT DAMAGE OF GLAZED TILES

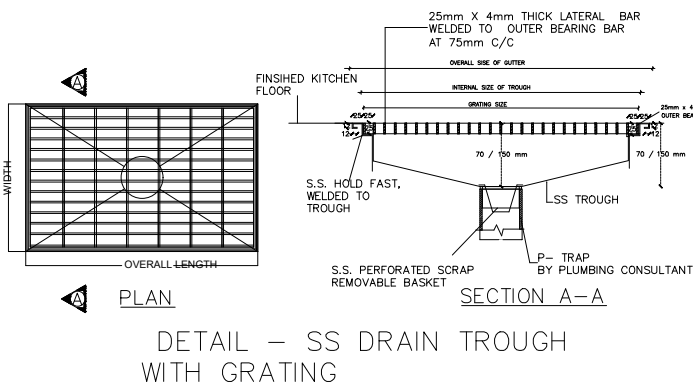

FOR TENDER
DO NOT SCALE

1" (PRELIMINARY) ISSUES ARE NOT TO BE USED FOR CONSTRUCTION / FABRICATION BUT ARE ISSUED FOR LIMITED PURPOSES ONLY AS INDICATED IN THE SMALL BLOCK ABOVE THIS BLOCK.

CONSTRUCTION / FABRICATION WORK IS PERMITTED ON 'R' (RELEASED) ISSUES ONLY.

INFORMATION CONTAINED WITHIN 'HOLD' IS NOT RELEASED FOR CONSTRUCTION / FABRICATION. FIELD MUST GET DESIGN OFFICE TO CLEAR 'HOLDS' IN TIME BEFORE PROCEEDING WITH ANY CONSTRUCTION / FABRICATION WORK RELATED TO 'HOLDS'.

Proprietary Notice and Version Control
This document contains confidential information for use only by the 'Client'. For the Project under consideration, which is provided for the sole purpose of permitting the recipient to evaluate the information submitted herewith, in consideration of receipt of this document, unless agreed to in writing in the Contract, the recipient agrees to maintain such information in confidence and to not reproduce or otherwise disclose this information to any person outside the recipient's organization except that there is no obligation to maintain the confidentiality of any information which was known to the recipient prior to receipt of such information from Tata Consulting Engineers Limited, or becomes publicly known through the fault of recipient, or Tata Consulting Engineers Limited, or is required without obligation of confidentiality from a third party using no obligation of confidentiality to Tata Consulting Engineers Limited.

All information given under this version over rules all and any kind of offers, negotiations, deliberations and contracts submitted verbally (and subsequently communicated in writing) or in writing or otherwise given under any and all previous versions/s.

FILE NAME : TCE.12824A-AC-1004-AC-10016 B

SIGN.
INITIALS
REVISIONS

PO
SIGN.
INITIALS

ISSUE

AYJ

PSK

PSK

JM

SV

KS

RR

PKS

PKS

VP

PSK

DRN

DSN

CHD

CV

EL

IC

HVAC

FF

PL

PE/PM

APPD

DATE

15.12.2024

CLIENT

DESIGN AND PMC

MUMBAI

TITLE: FINTECH TOWER
PODIUM 01 -MASONRY LAYOUT

SCALE : AS INDICATED
DC & DISC: MUM-AC

DWG NO: TCE.12824A-AC-1004-AC-10016 B

ISSUE P0

TCE.12824A-ME-6054-AV-63017 A

FINTECH TOWER
PODIUM 01 - HVAC LAYOUT

NOTES/LEGEND


H.V.A.C. WORK PLAN

LEGEND;-

C.F.M : CUBIC FEET PER
MINUTE
A.C : AIR CONDITIONED.
VENT : FRESH AIR / EXHAUST

NOTE:

- CONDENSING UNITS OF ALL THE
COLD ROOMS ARE CONSIDERED
AS OUT DOOR UNITS.
- LOCATION OF CONDENSING UNITS
TO BE FINALIZED BY OPERATORS.

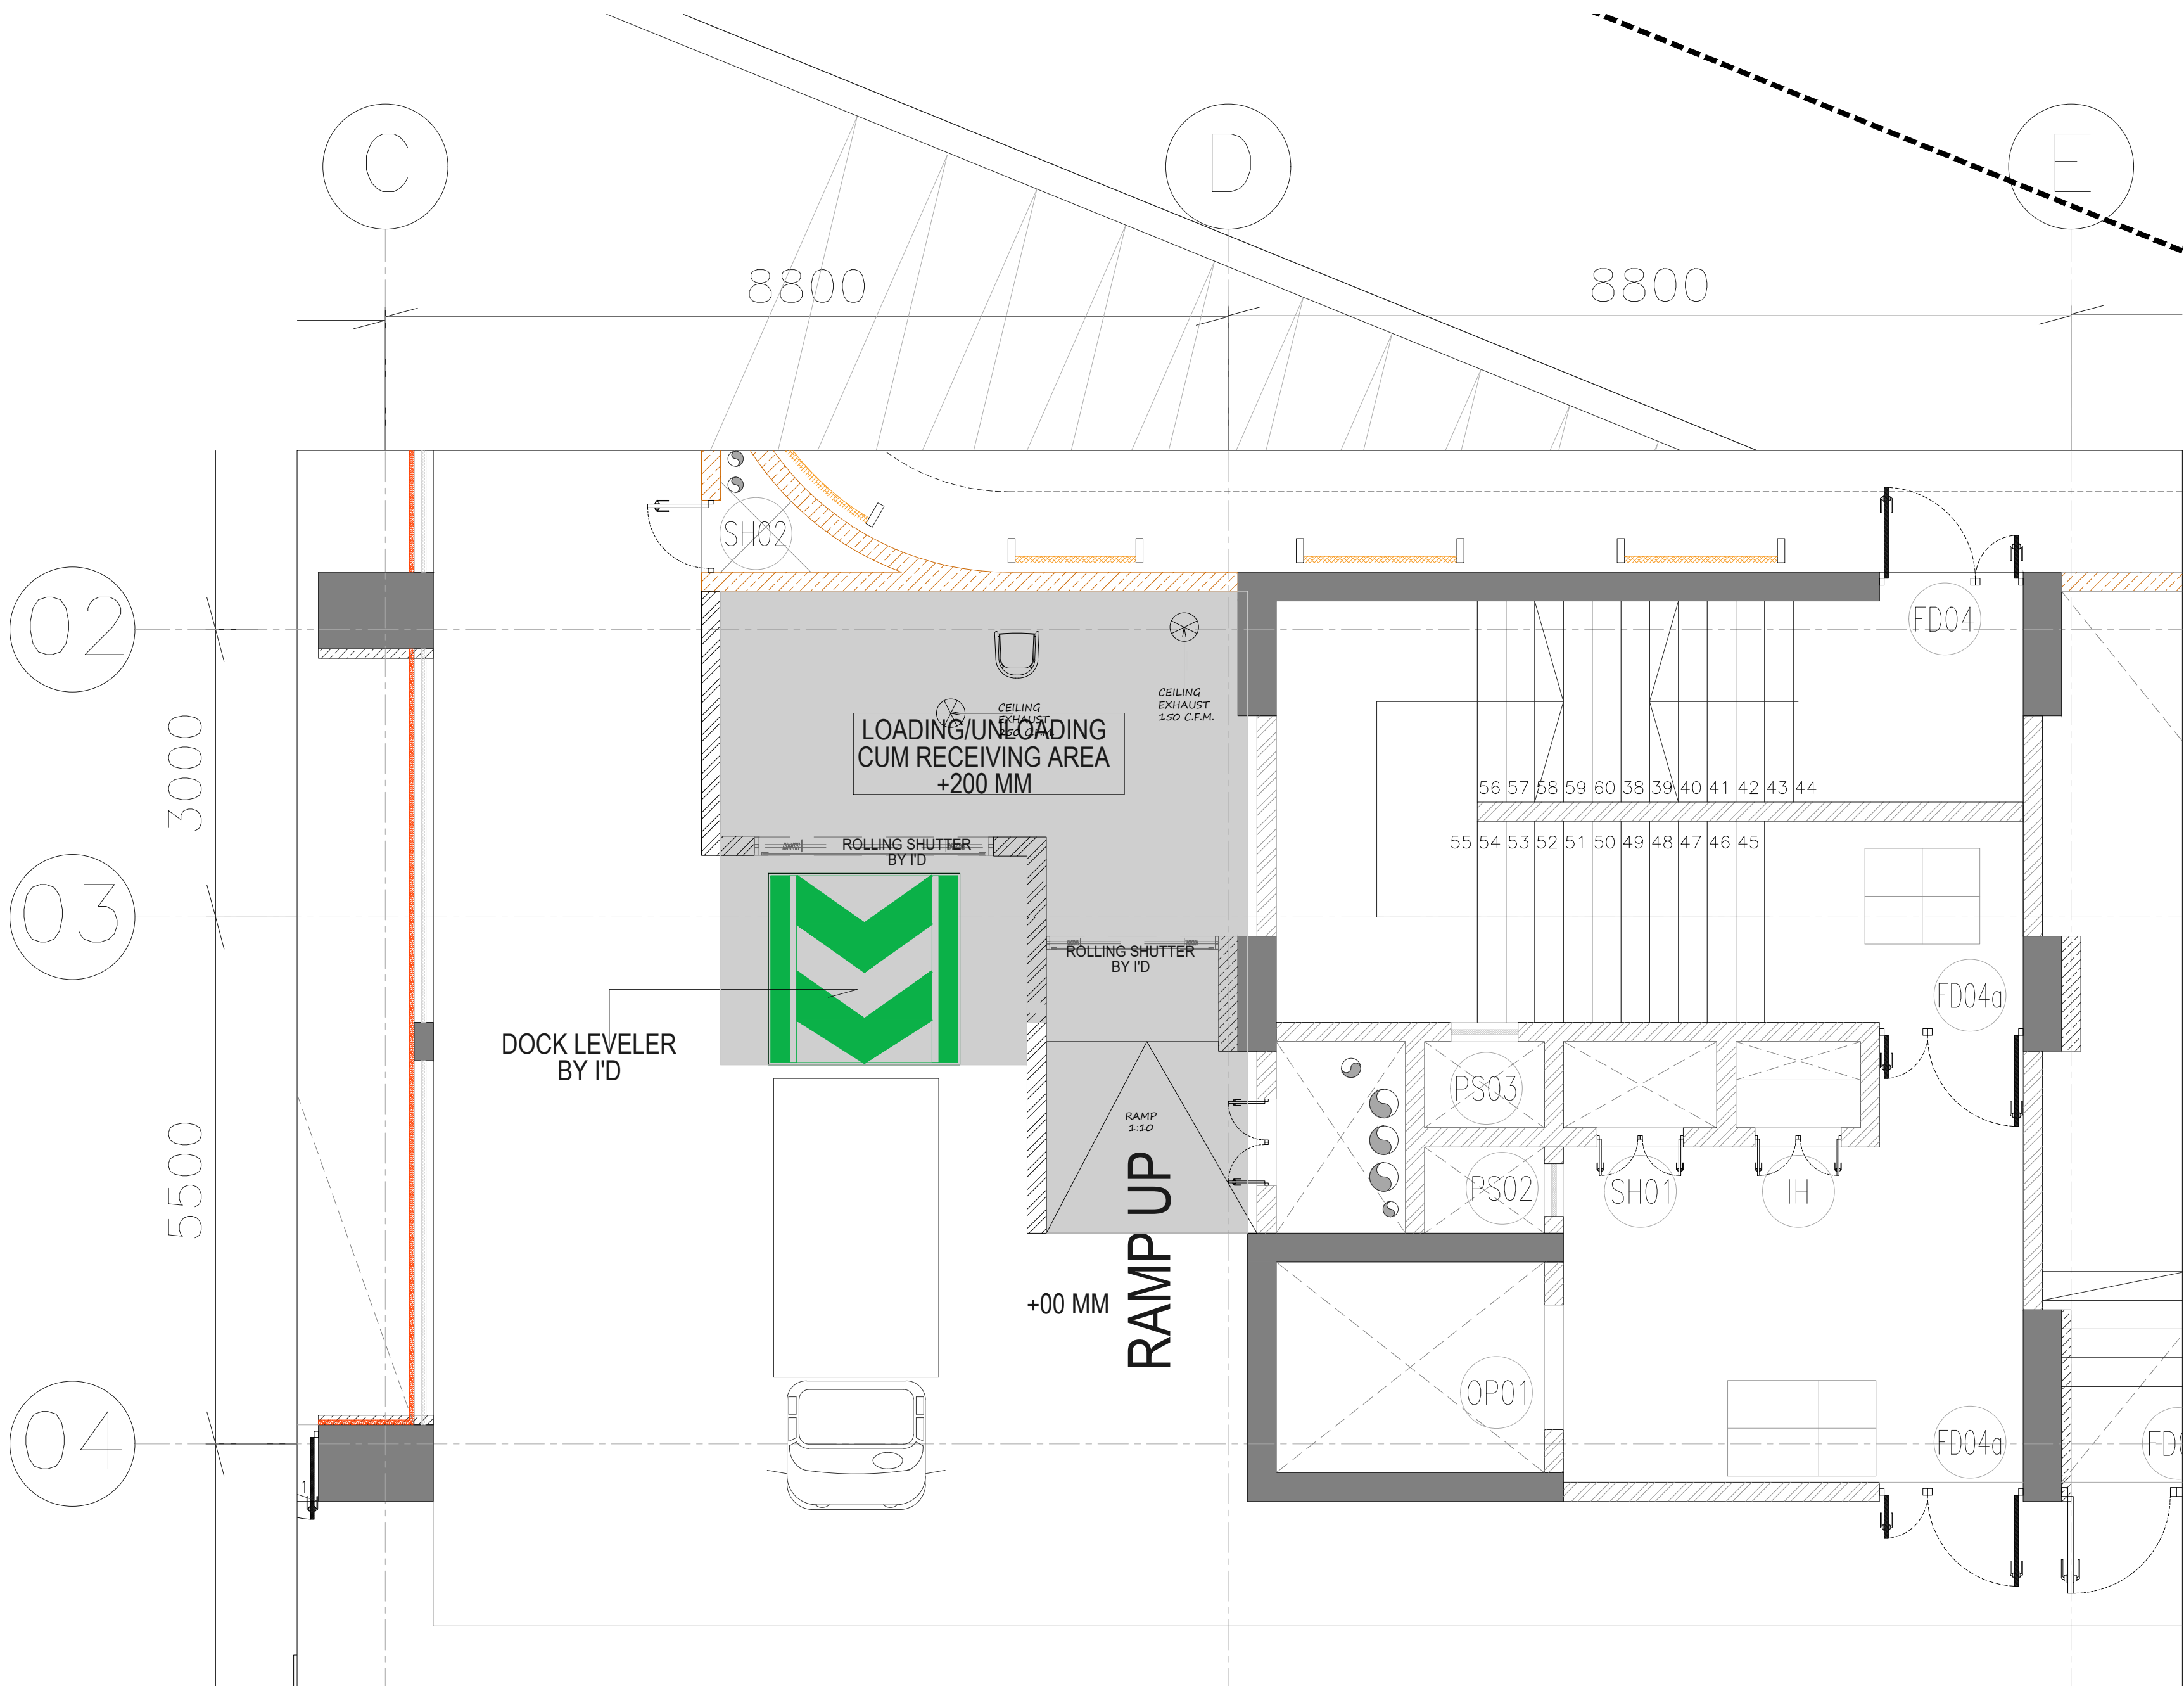

PODIUM 01-HVAC LAYOUT
SCALE 1:50

	SIGN. INITIALS REVISIONS																		
PO	SIGN. INITIALS	AYJ	PSK	PSK	JM	SV	KS	RR	PKS	PKS	VP	PSK	15.12.2024						
ISSUE		DRN	DSN	CHD	CV	EL	IC	HVAC	FF	PL	PE/PM	APPD	DATE						

CLIENT		 தமிழ்நாடு செழிப்பு வளப்பாடுத் துறை TamilNadu Industrial Development Corporation Ltd (A Government of Tamil Nadu Enterprise)			
DESIGN AND PMC		 TATA CONSULTING ENGINEERS LIMITED MUMBAI			
TITLE:		FINTECH TOWER PODIUM 01 - HVAC LAYOUT			
SCALE : AS INDICATED		DWG NO. TCE.12824A-ME-6054-AV-63017 A		ISSUE P0	
DC & DISC: MUM-MEC					


FOR TENDER
DO NOT SCALE

"P" (PRELIMINARY) ISSUES ARE NOT TO BE USED FOR CONSTRUCTION / FABRICATION BUT ARE ISSUED FOR LIMITED PURPOSES ONLY AS INDICATED IN THE SMALL BLOCK ABOVE THIS BLOCK.

CONSTRUCTION / FABRICATION WORK IS PERMITTED ON "R" (RELEASED) ISSUES ONLY.

INFORMATION CONTAINED WITHIN "HOLD" IS NOT RELEASED FOR CONSTRUCTION / FABRICATION. FIELD MUST GET DESIGN OFFICE TO CLEAR "HOLDS" IN TIME BEFORE PROCEEDING WITH ANY CONSTRUCTION / FABRICATION WORK RELATED TO "HOLDS".

Proprietary Notice and Version Control:
This document contains confidential information for use only by the Client. It is provided for the sole purpose of permitting the recipient to provide information to the Client. The recipient agrees to maintain such information in confidence and to not reproduce or otherwise disclose this information to any person outside the recipient's organization, except that there is no obligation to maintain the confidentiality of any information which was known to the recipient prior to receipt of such information from Tata Consulting Engineers Limited, or becomes public knowledge through no fault of recipient, or Tata Consulting Engineers Limited, or is received without obligation of confidentiality from a third party using no obligation of confidentiality to Tata Consulting Engineers Limited.
All information given under this version over rules all and any kind of offers, assumptions, deliverables and materials submitted verbally (and subsequently communicated in writing) or in writing or otherwise given under any and all previous versions/s.

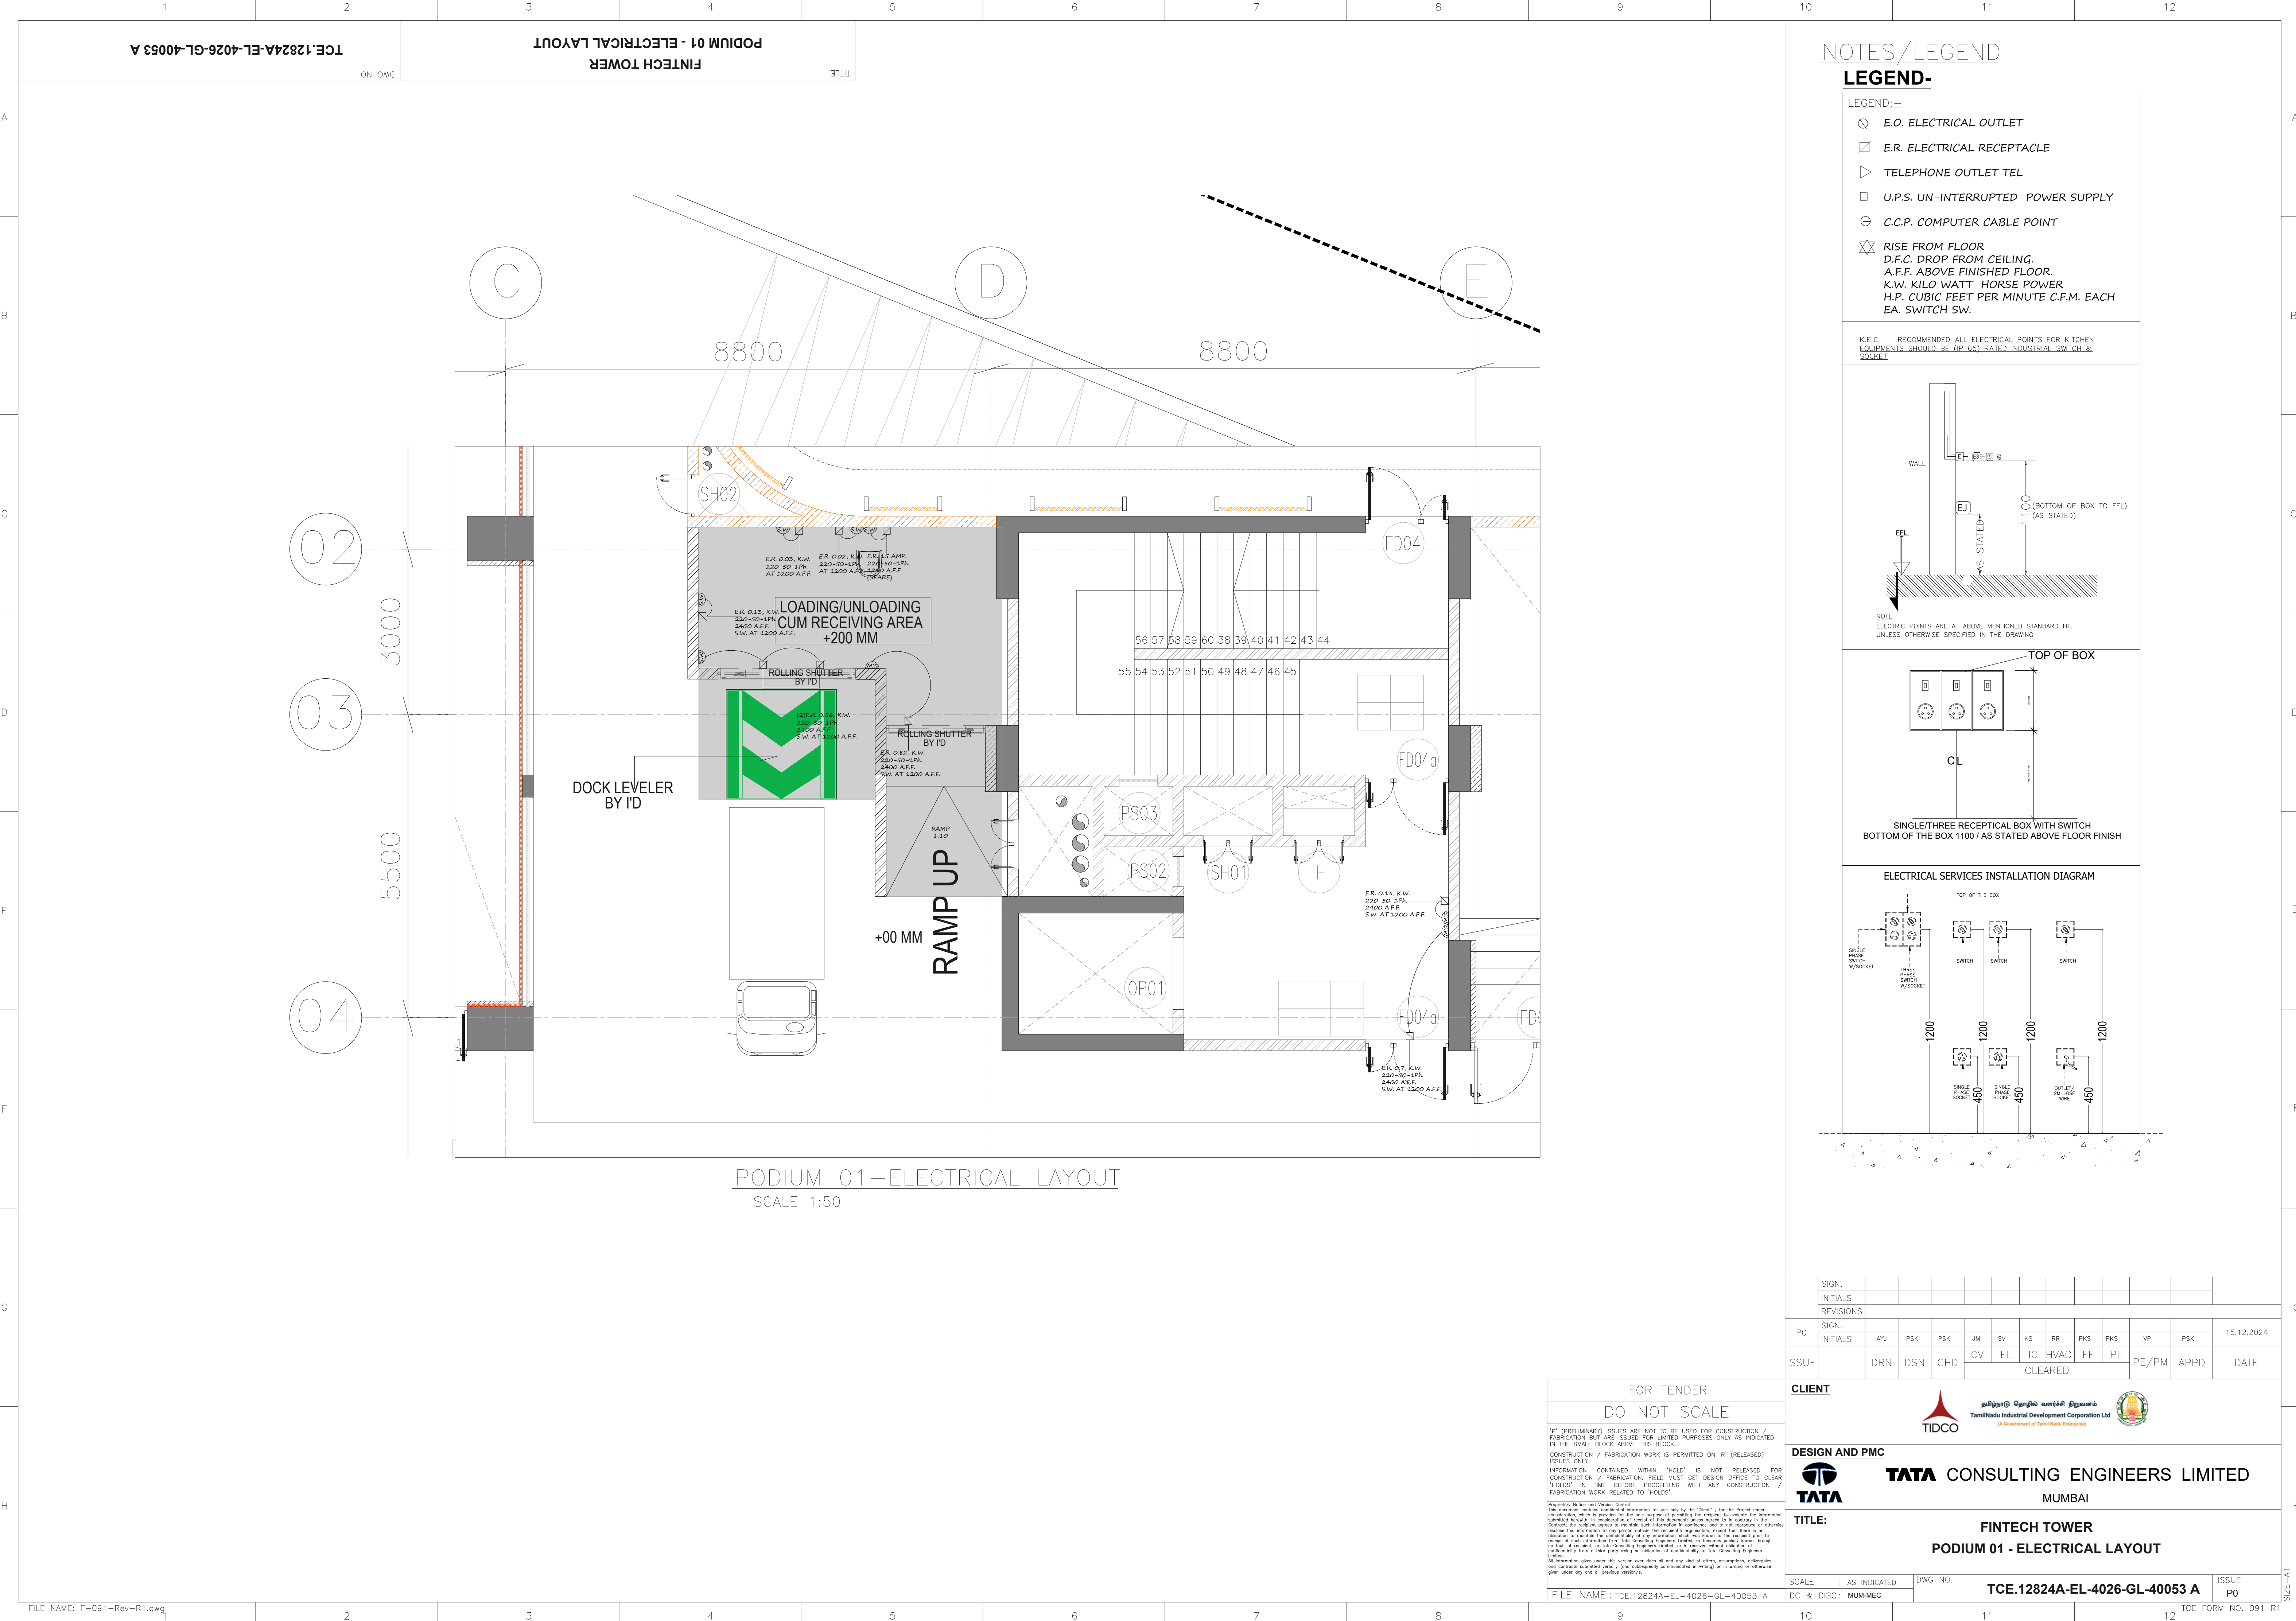


NOTES/LEGEND


LEGEND:-

- ⊙ E.O. ELECTRICAL OUTLET
- ⊠ E.R. ELECTRICAL RECEPTACLE
- ▷ TELEPHONE OUTLET TEL
- U.P.S. UN -INTERRUPTED POWER SUPPLY
- ⊖ C.C.P. COMPUTER CABLE POINT
- ⋈ RISE FROM FLOOR
D.F.C. DROP FROM CEILING.
A.F.F. ABOVE FINISHED FLOOR.
K.W. KILO WATT HORSE POWER
H.P. CUBIC FEET PER MINUTE C.F.M. EACH
EA. SWITCH SW.

K.E.C. RECOMMENDED ALL ELECTRICAL POINTS FOR KITCHEN EQUIPMENTS SHOULD BE (IP 65) RATED INDUSTRIAL SWITCH & SOCKET.

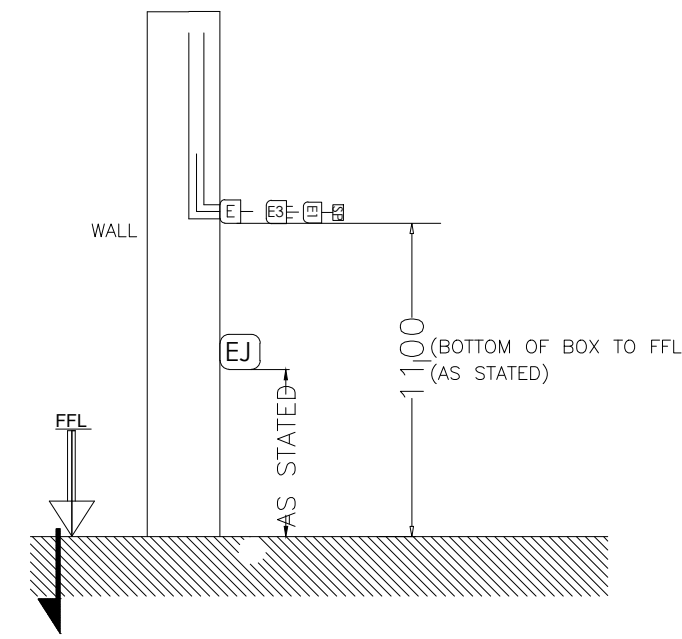


NOTE
ELECTRIC POINTS ARE AT ABOVE MENTIONED STANDARD HT.
UNLESS OTHERWISE SPECIFIED IN THE DRAWING.

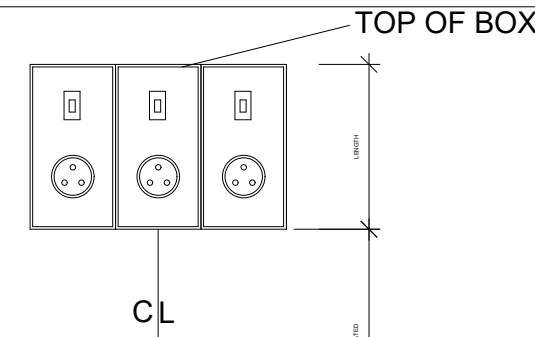

SINGLE/THREE RECEPTAL BOX WITH SWITCH
BOTTOM OF THE BOX 1100 / AS STATED ABOVE FLOOR FINISH

ELECTRICAL SERVICES INSTALLATION DIAGRAM

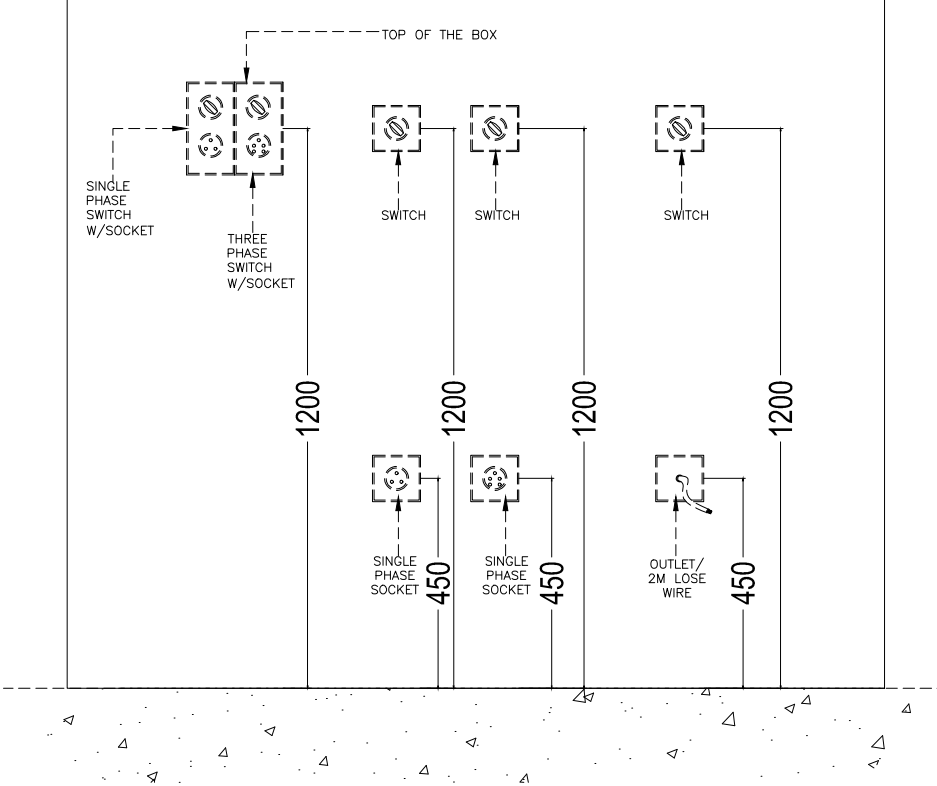

FOR TENDER
DO NOT SCALE

7" (PRELIMINARY) ISSUES ARE NOT TO BE USED FOR CONSTRUCTION / FABRICATION BUT ARE ISSUED FOR LIMITED PURPOSES ONLY AS INDICATED IN THE SMALL BLOCK ABOVE THIS BLOCK.

CONSTRUCTION / FABRICATION WORK IS PERMITTED ON "R" (RELEASED) ISSUES ONLY.

INFORMATION CONTAINED WITHIN "HOLD" IS NOT RELEASED FOR CONSTRUCTION / FABRICATION. FIELD MUST GET DESIGN OFFICE TO CLEAR "HOLDS" IN TIME BEFORE PROCEEDING WITH ANY CONSTRUCTION / FABRICATION WORK RELATED TO "HOLDS".

Proprietary Notice and Version Control
This document contains confidential information for use only by the "Client" for the Project under consideration, which is provided for the sole purpose of permitting the recipient to evaluate the information submitted herewith. In consideration of receipt of this document, unless agreed to in contrary in the Contract, the recipient agrees to maintain such information in confidence and not to reproduce or otherwise disclose this information to any person outside the recipient's organization, except that there is no obligation to maintain the confidentiality of any information which was known to the recipient prior to receipt of such information from Tata Consulting Engineers Limited, or becomes publicly known through no fault of recipient, or Tata Consulting Engineers Limited, or is received without obligation of confidentiality from a third party acting in violation of confidentiality to Tata Consulting Engineers Limited.
All information given under this version over rides all and any kind of offers, assumptions, deliverables and contracts submitted verbally (and subsequently communicated in writing) or in writing or otherwise given under any and all previous versions/s.

FILE NAME : TCE.12824A-EL-4026-GL-40053 A

CLIENT



தமிழ்நாடு கல்வித் துறை
TamilNadu Industrial Development Corporation Ltd.
(A Government of Tamil Nadu Enterprise)

DESIGN AND PMC


TATA CONSULTING ENGINEERS LIMITED
MUMBAI

TITLE: **FINTECH TOWER
PODIUM 01 - ELECTRICAL LAYOUT**

SCALE : AS INDICATED	DWG NO. TCE.12824A-EL-4026-GL-40053 A	ISSUE P0
DC & DISC: MUM-MEC		

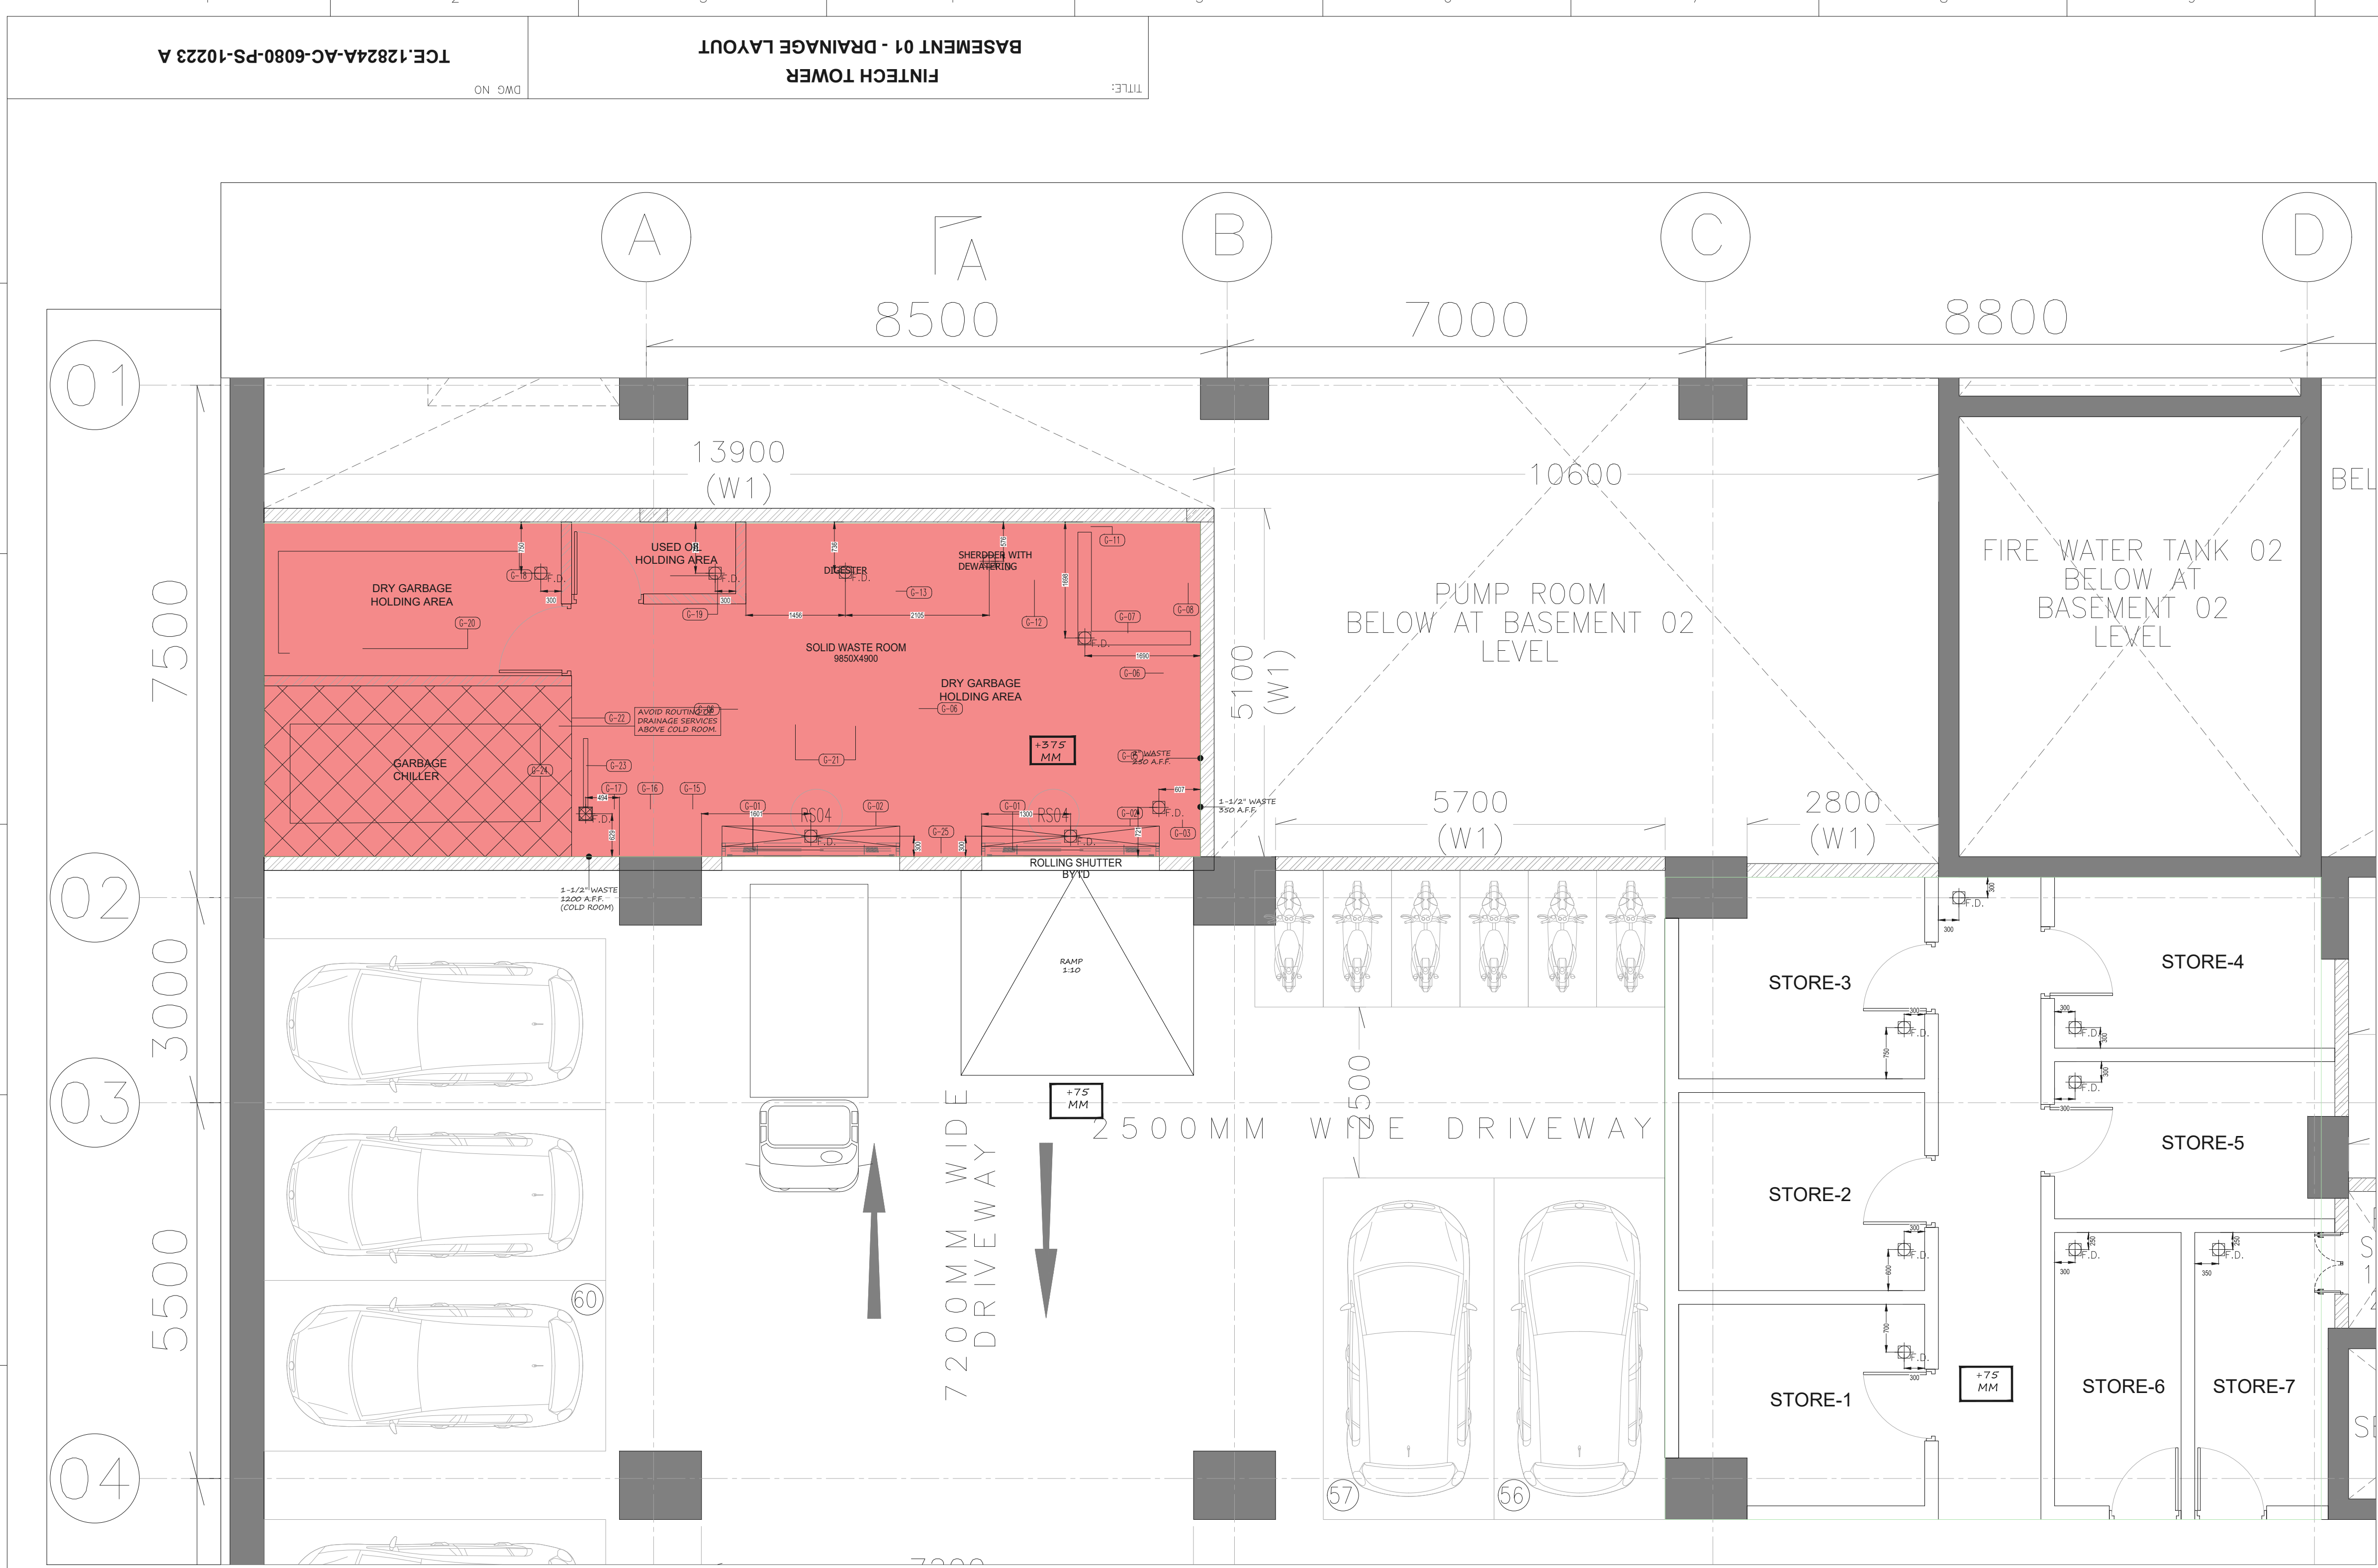

BASEMENT 01-DRAINAGE LAYOUT
SCALE 1:50


NOTES/LEGEND


LEGEND-

LEGENDS	
F.D.	FLOOR DRAIN
●	WASTE CONNECTION
F.F.L.	FROM FINISHED FLOOR LEVEL

NOTE: -

1. THESE DRAWINGS ARE MEANT FOR DESIGN DEVELOPMENT & EXECUTION
2. ALL DIMENSIONS IN M.M.
3. ALL WASTE OUTLETS FROM SINKS AND EQUIPMENTS SHALL BE PROVIDED WITH "P" TRAPS OR "S" TRAPS AS APPLICABLE AND SHALL FORM SCOPE OF WORK OF PLUMBING CONTRACTOR.

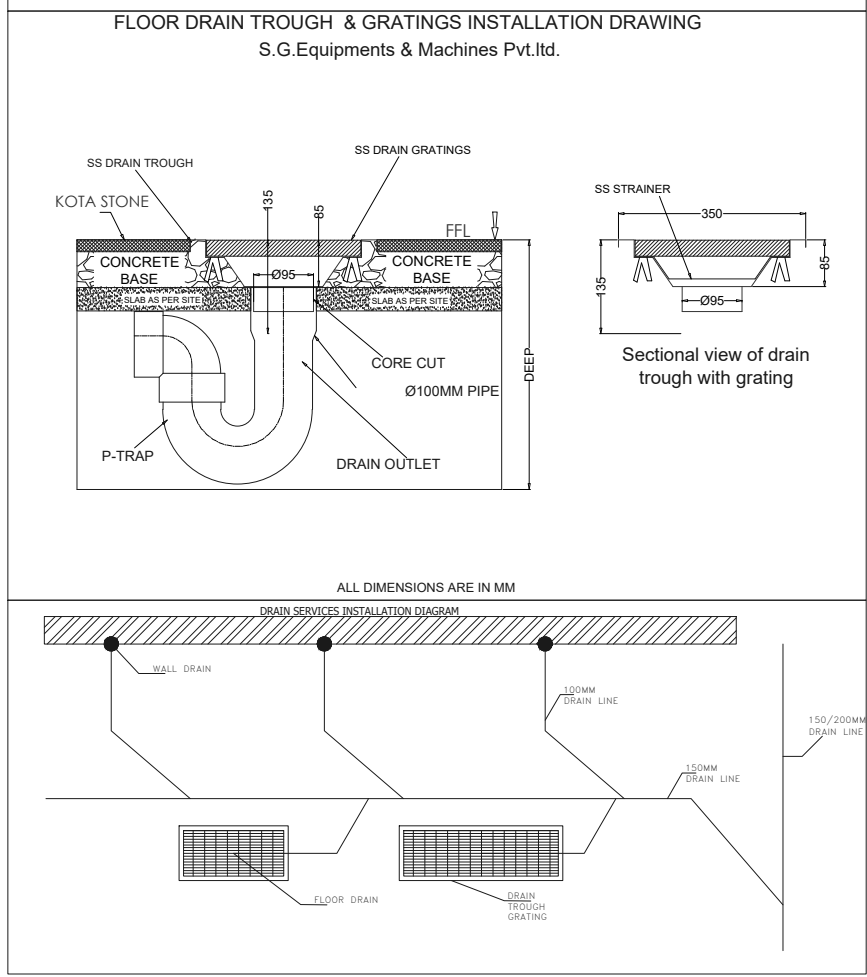

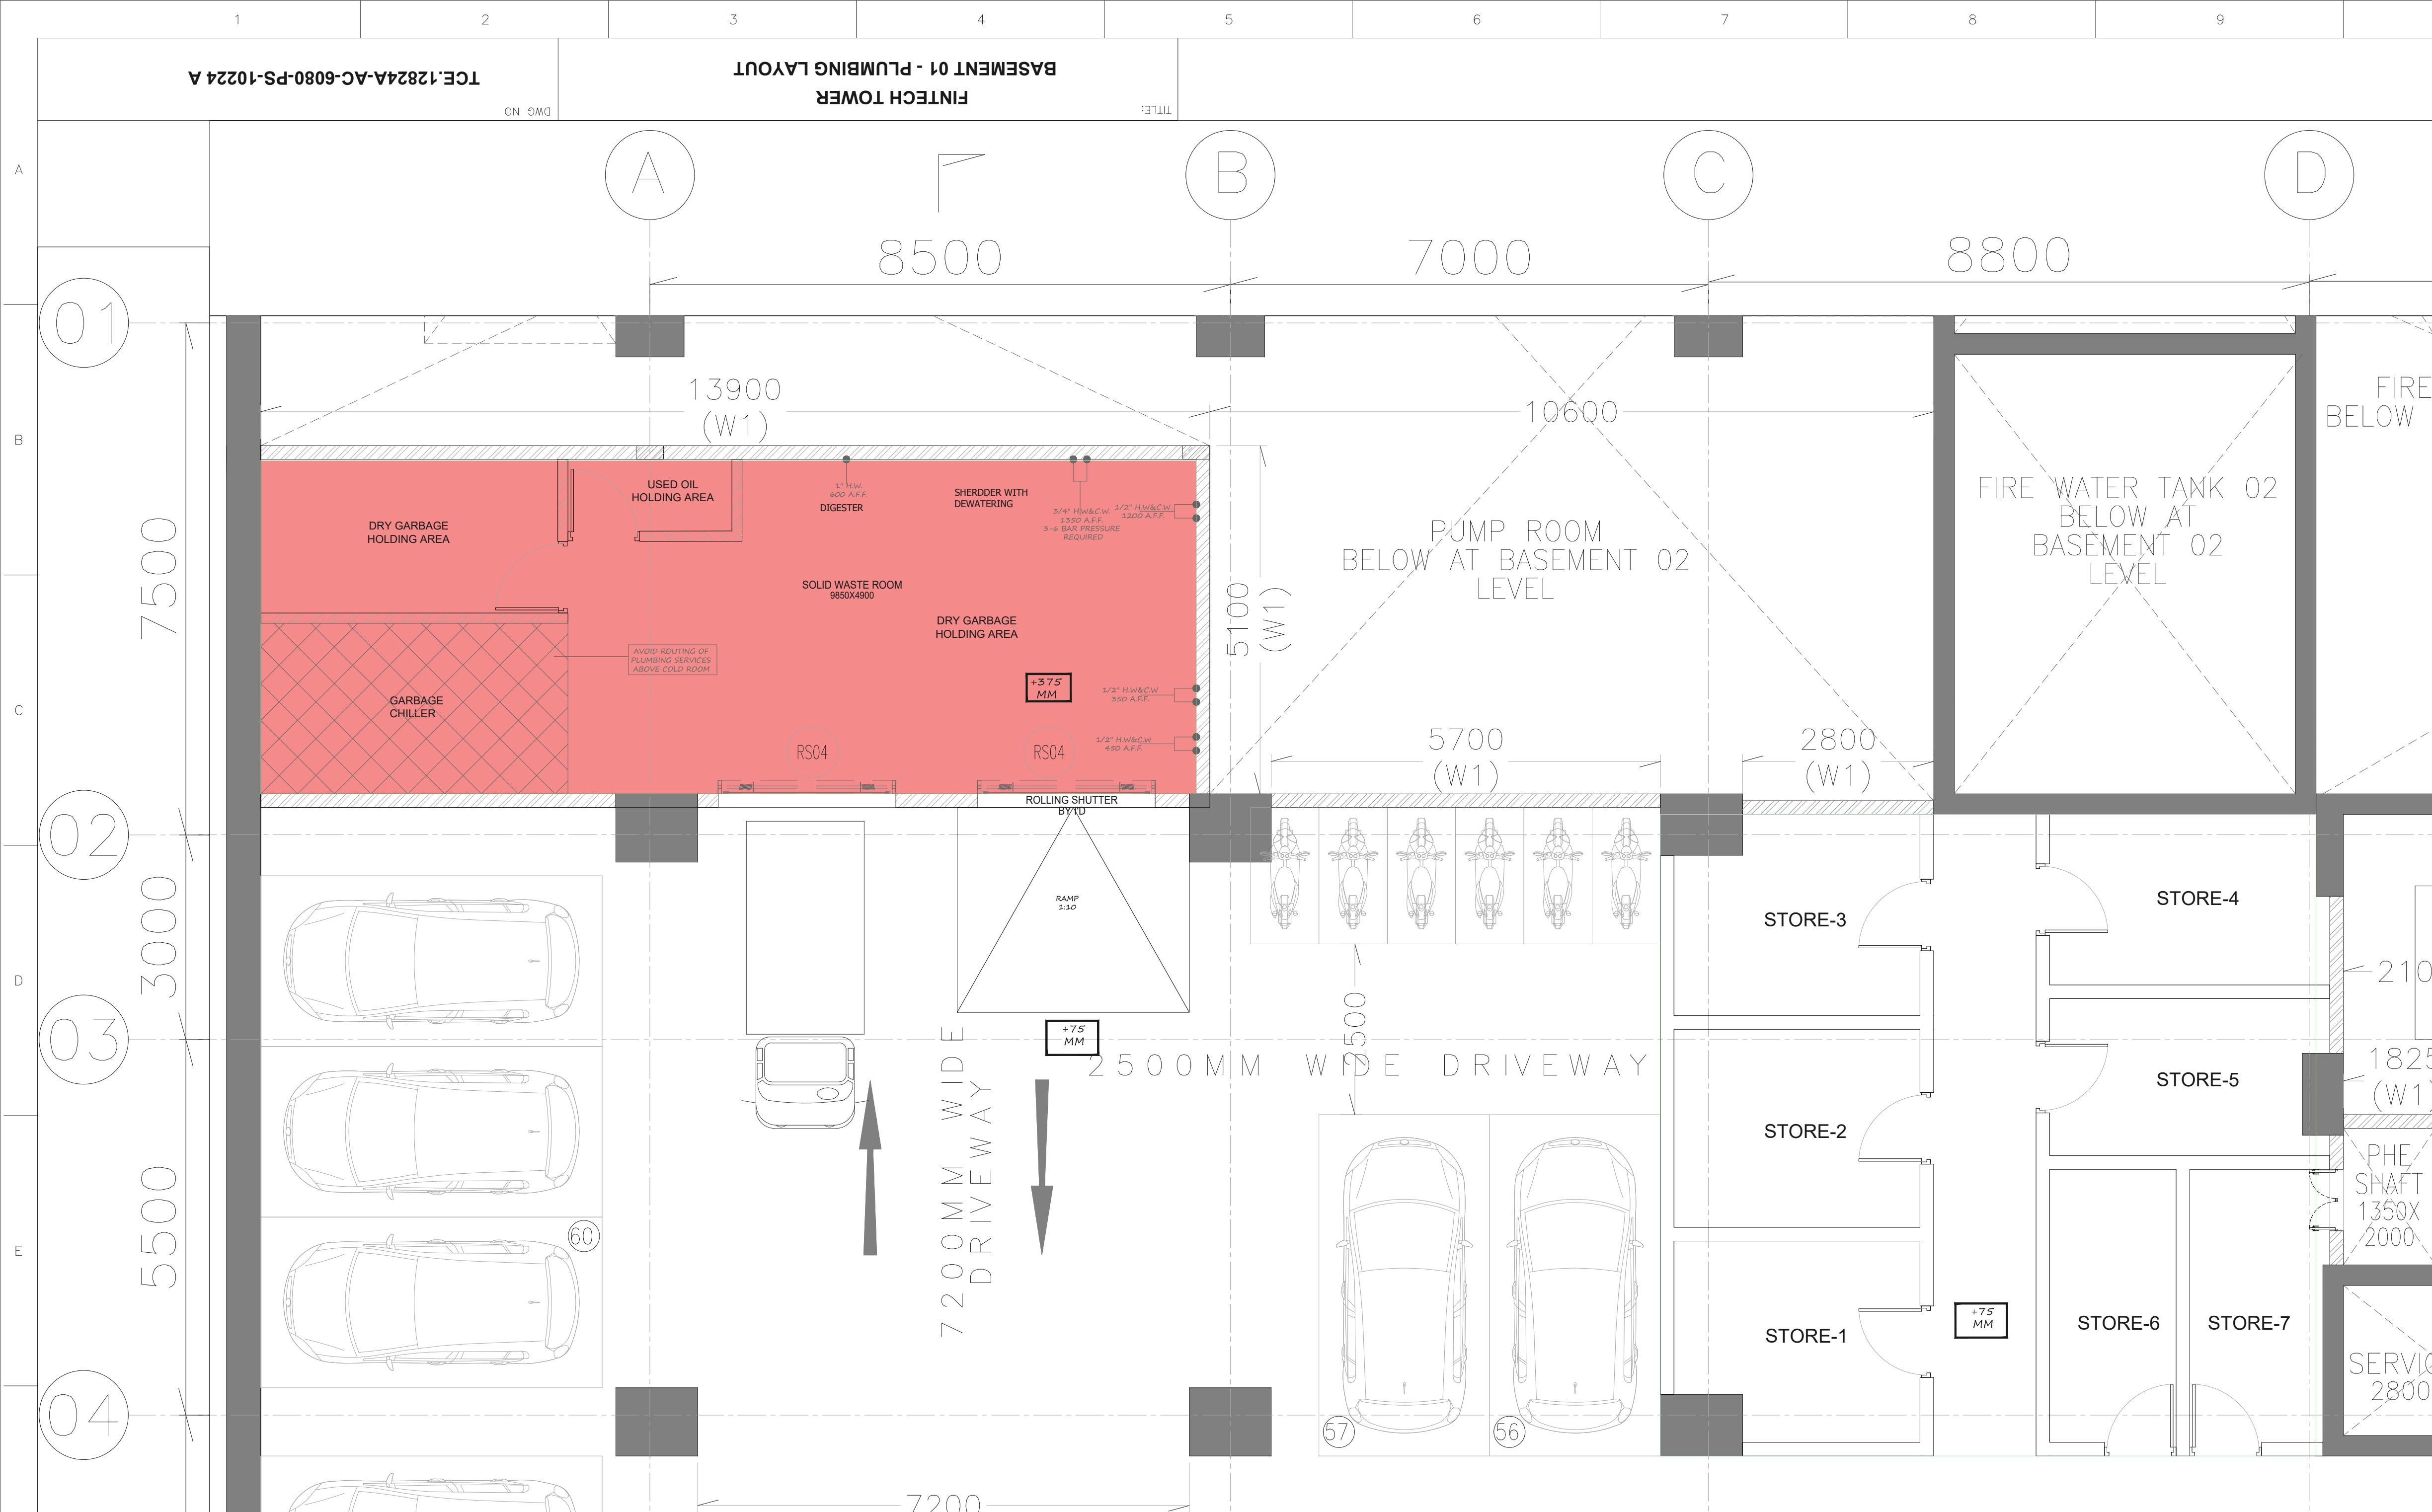

BASEMENT 01-PLUMBING LAYOUT
SCALE 1:50

FILE NAME: F-091-Rev-R1.dwg

FOR TENDER

DO NOT SCALE

1st (PRELIMINARY) ISSUES ARE NOT TO BE USED FOR CONSTRUCTION / FABRICATION BUT ARE ISSUED FOR LIMITED PURPOSES ONLY AS INDICATED IN THE "ISSUES BLOCK" OF THE DRAWING.

CONSTRUCTION / FABRICATION WORK IS PERMITTED ON "R" (RELEASED) ISSUES ONLY.

INFORMATION CONTAINED WITHIN "HOLD" IS NOT RELEASED FOR CONSTRUCTION / FABRICATION. FIELD MUST GET DESIGN OFFICE TO CLEAR "HOLD" FROM "ISSUES BLOCK" PRIOR TO ANY CONSTRUCTION / FABRICATION WORK RELATED TO "HOLDS".

Proprietor Notice and Version Control
This document contains confidential information for use only by the "Client". In the Project under consideration, which is provided for the sole purpose of fulfilling the request to undertake the information contained in this document. This document and its contents are not to be distributed, copied, reproduced, disclosed or otherwise made available to any person outside the recipient's organization, except that there is a limited exception to this prohibition in the case of the recipient's employees who are required to use the information for the purposes of the Project. Confidentiality of the information is the responsibility of the recipient and the recipient shall ensure that the information is not disclosed to any Third Consulting Entity (other than, or in breach of applicable law, to any of its employees or agents) without the prior written consent of the Proprietor. The recipient shall ensure that the information is not disclosed to any Third Consulting Entity (other than, or in breach of applicable law, to any of its employees or agents) without the prior written consent of the Proprietor.

Any information given under this express or implied warranty of confidentiality, in writing or otherwise, shall remain under any and all previous warranties.

FILE NAME: FILE.12824A-CA-6080-PS-1022A A


NOTES/LEGEND

LEGEND-


- C.W. COLD WATER
- H.W. HOT WATER

1. ALL DIMENSIONS INDICATED ON THESE DRAWINGS ARE FINAL DIMENSIONS TAKEN BETWEEN WALLS, FLOORS & COLUMN AFTER TILING AND FINISHING.
2. ALL WATER SUPPLY LINES SHALL BE CONCEALED AT LOCATIONS AS ASKED FOR.
3. DURING INSTALLATION / HOOK-UPS TO KITCHEN EQPT., ALL HW/ CW SUPPLY POINTS TO BE PROVIDED WITH SHUT-OFF ANGLE VALVE'S. ALL G.I. PIPING TO BE ALUM. PAINTED.

PLUMBING SERVICE LEGEND:-


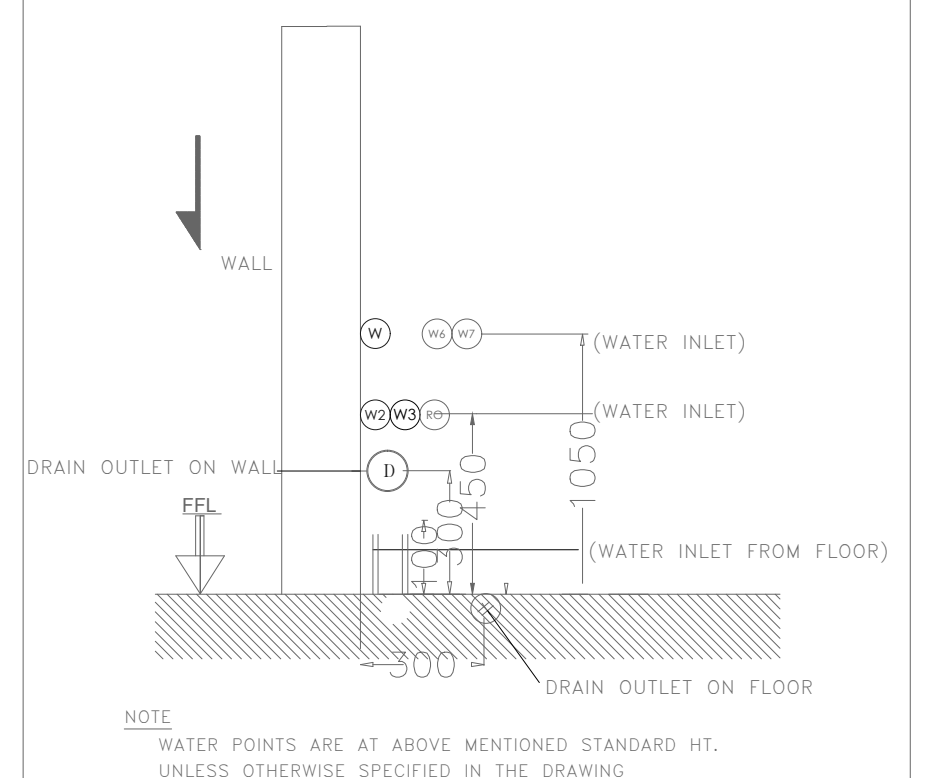


PLUMBING SERVICES INSTALLATION DIAGRAM

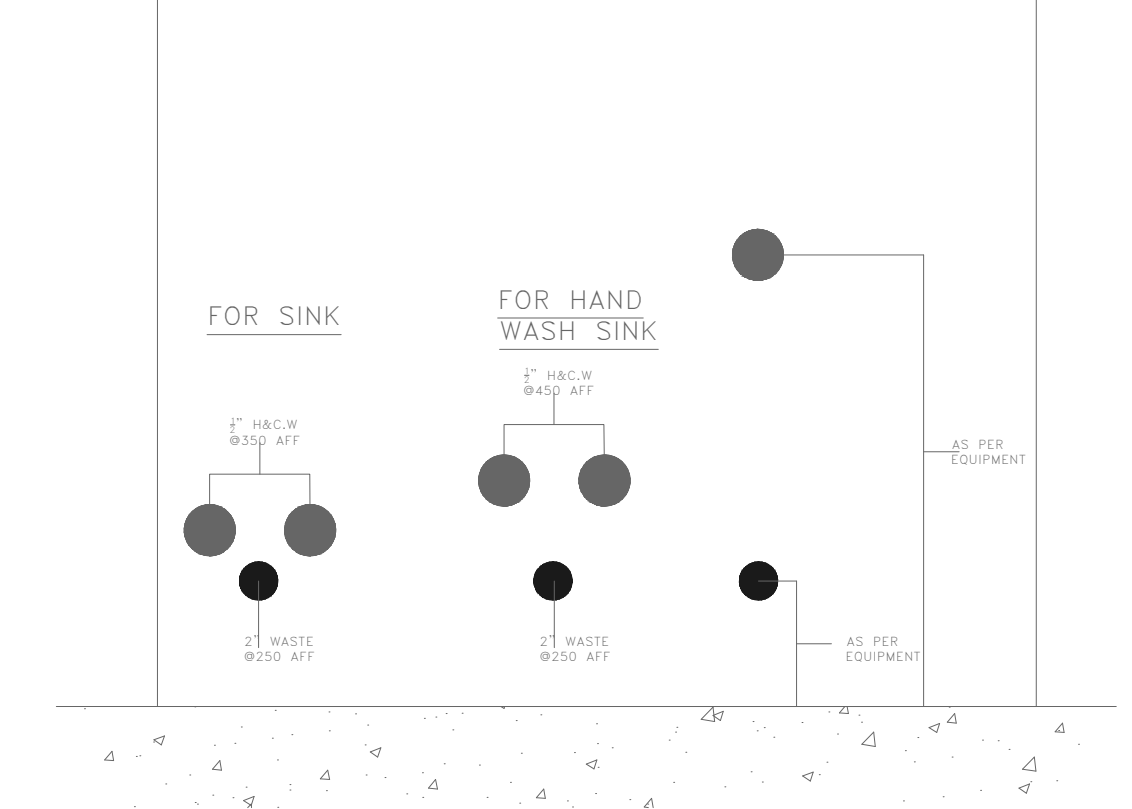

	SIGN. INITIALS REVISIONS																
PO	SIGN. INITIALS	AYU	PSK	PSK	JM	SV	KS	RR	PKS	PKS	VP	PSK	13.12.2024				
ISSUE		DRN	DSN	CHD	CV	EL	IC	HVAC	FF	PL	PE/PM	APPD	DATE				
CLEARED																	
CLIENT  தமிழ்நாடு தொழில் வளம் திட்டங்கள் Tamil Nadu Industrial Development Corporation Ltd (A Government of Tamil Nadu Enterprise) 																	
DESIGN AND PMC  TATACONSULTING ENGINEERS LIMITED MUMBAI																	
TITLE: FINTECH TOWER BASEMENT 01 - PLUMBING LAYOUT																	
SCALE : AS INDICATED		DWG NO.				TCE.12824-AC-6080-PS-10224 A								ISSUE P0			
DC & DISC : MUM-AC																	

SIZE-A1

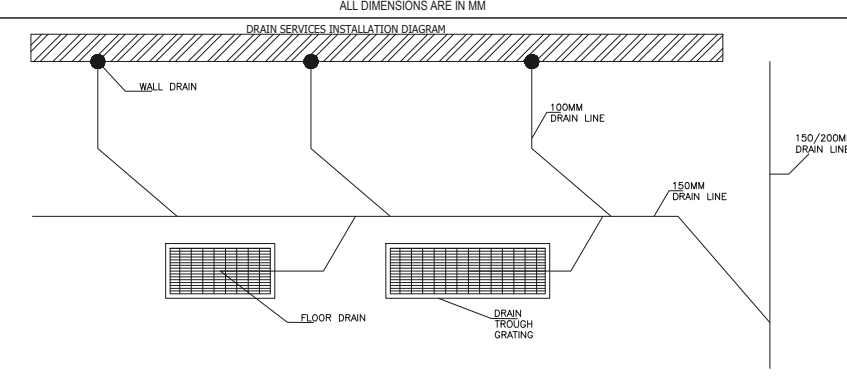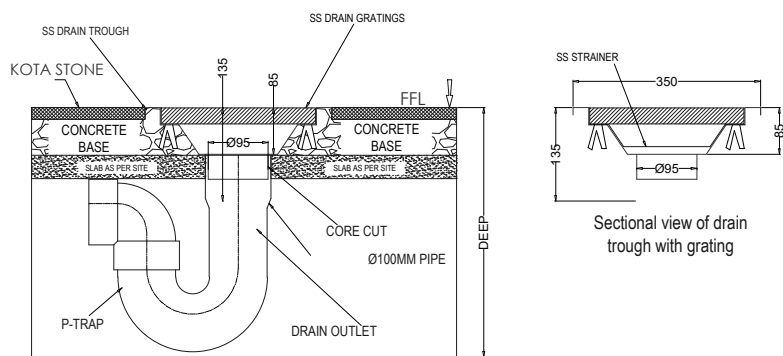

SCALE : AS INDICATED	DWG NO.	TCE.12824A-AC-6080-PS-10225 A	ISSUE
DC & DISC: MUM-AC			P0



