


TENDER DRAWINGS

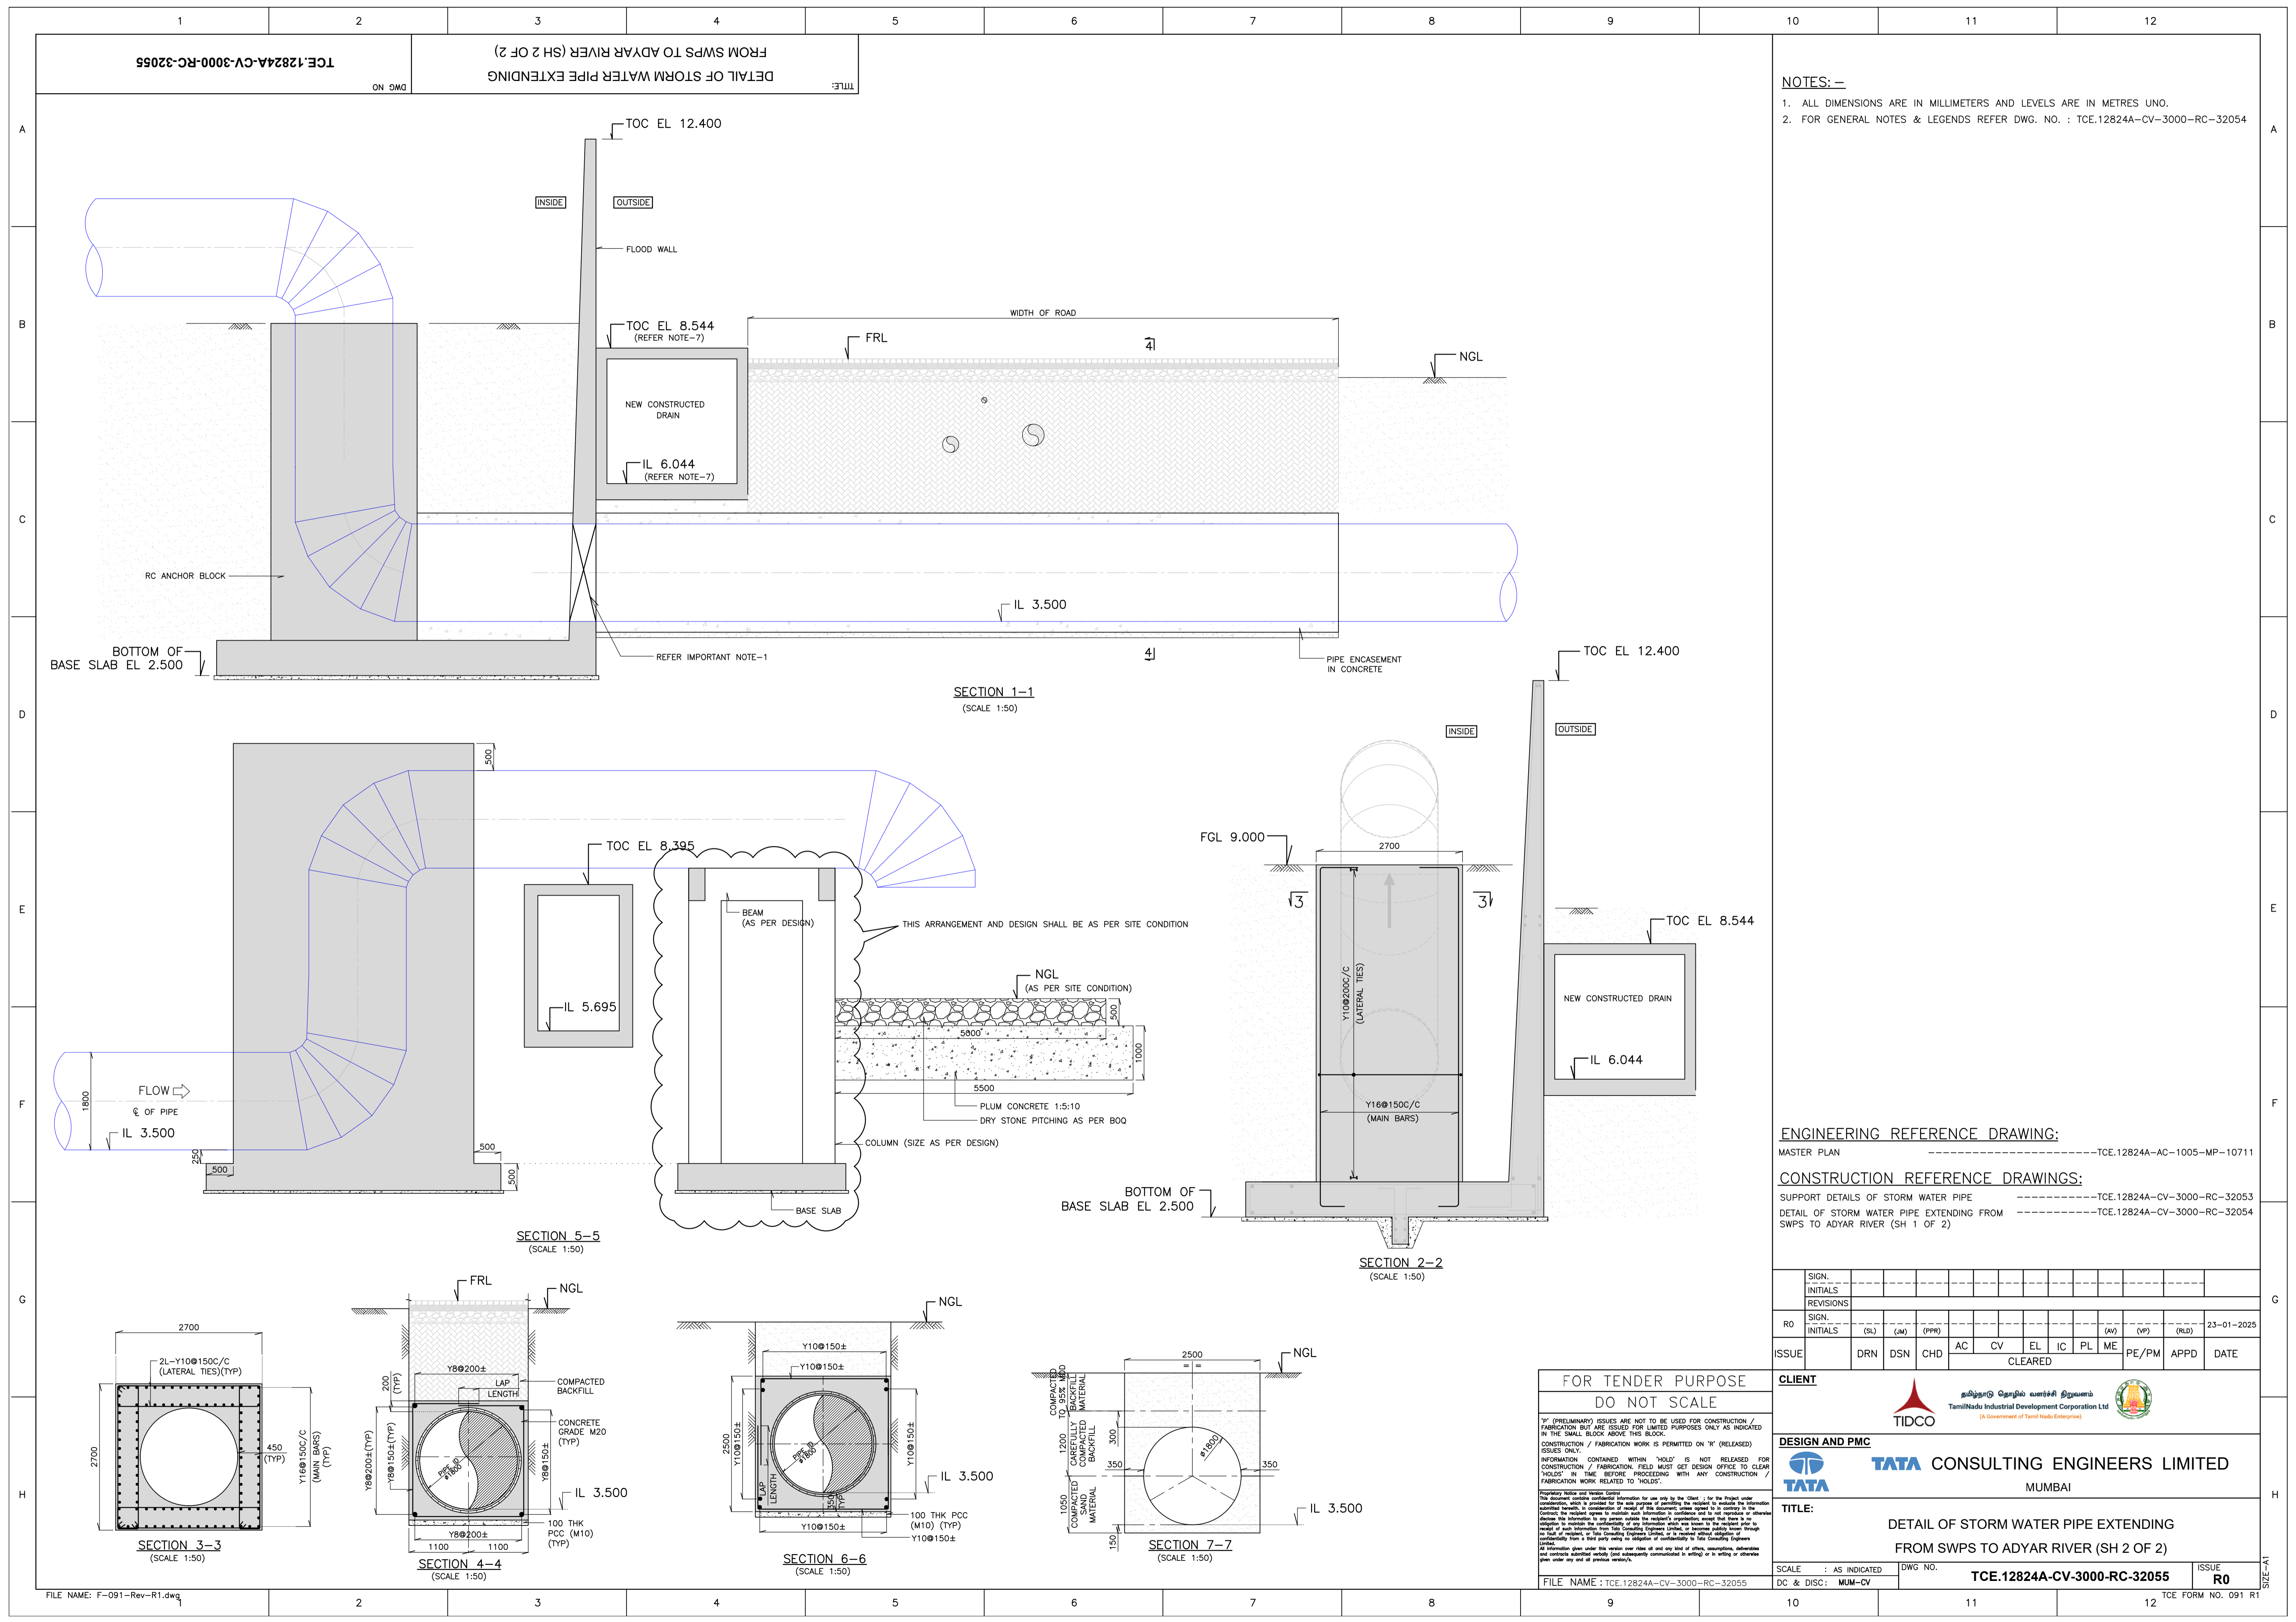

NOTES:-
 1. ALL DIMENSIONS ARE IN MILLIMETERS AND LEVELS ARE IN METRES UNO.
 2. FOR GENERAL NOTES & LEGENDS REFER DWG. NO. : TCE.12824A-CV-3000-RC-32054

ENGINEERING REFERENCE DRAWING:
 MASTER PLAN -----TCE.12824A-AC-1005-MP-10711
CONSTRUCTION REFERENCE DRAWINGS:
 SUPPORT DETAILS OF STORM WATER PIPE -----TCE.12824A-CV-3000-RC-32053
 DETAIL OF STORM WATER PIPE EXTENDING FROM SWPS TO ADYAR RIVER (SH 1 OF 2) -----TCE.12824A-CV-3000-RC-32054

SIGN.	INITIALS	REVISIONS										
RO	INITIALS	(SL)	(AM)	(PPR)	(AV)	(VP)	(RLD)					23-01-2025
ISSUE	DRN	DSN	CHD	AC	CV	EL	IC	PL	ME	PE/PM	APPD	DATE
				CLEARED								

FOR TENDER PURPOSE
DO NOT SCALE
 * (PRELIMINARY) ISSUES ARE NOT TO BE USED FOR CONSTRUCTION / FABRICATION BUT ARE ISSUED FOR LIMITED PURPOSES ONLY AS INDICATED IN THE SMALL BLOCK ABOVE THIS BLOCK.
 CONSTRUCTION / FABRICATION WORK IS PERMITTED ON 'I' (RELEASED) ISSUES ONLY.
 INFORMATION CONTAINED WITHIN 'HOLD' IS NOT RELEASED FOR CONSTRUCTION / FABRICATION. FIELD MUST GET DESIGN OFFICE TO CLEAR 'HOLD'S' IN TIME BEFORE PROCEEDING WITH ANY CONSTRUCTION / FABRICATION WORK RELATED TO 'HOLD'S'.
 Regulatory Notice and Warning Control
 The recipient consents confidential information for use only by the Client for the Project under construction, which is provided for the sole purpose of providing the recipient to evaluate the information identified herein in consideration of need of the recipient when agreed to in writing to the Client. The recipient agrees to maintain such information in confidence and to not reproduce or otherwise disclose this information to any person outside the recipient's organization, except that there is an exception to such information from Tata Consulting Engineers Limited, or its successors, through the flow of records to Tata Consulting Engineers Limited, or its successors, without the recipient's consent. The recipient grants under this notice over time of use on this or other, reproduction, circulation and controls identified herein (and subsequently communicated in writing) or in writing or otherwise upon any use of printed material.

CLIENT
 திண்டுக்கோடு கரையேடு வளர்ச்சி குழுக்கள்
 TamilNadu Industrial Development Corporation Ltd
 (A Government of Tamil Nadu Enterprise)

DESIGN AND PMC
 **TATA CONSULTING ENGINEERS LIMITED**
 MUMBAI

TITLE:
 DETAIL OF STORM WATER PIPE EXTENDING FROM SWPS TO ADYAR RIVER (SH 2 OF 2)

SCALE : AS INDICATED DWG. NO. **TCE.12824A-CV-3000-RC-32055** ISSUE **R0**
 DC & DISC: MUM-CV